

CARNARVON ACTIVATION PLAN - PHASE 1



VAN DONGEN PARK



VAN DONGEN PARK

240034

SHIRE OF CARNARVON

CORNER OLIVIA TERRACE & ROBINSON STREET, CARNARVON

DETAILED DESIGN

NOT FOR CONSTRUCTION

LIST OF CONSULTANTS:

Building Surveyor – Comply West

Civil Engineer – Pritchard Francis

Electrical Engineer – Norman Disney Young

Hydraulic Engineer – Construction Hydraulic Design

Quantity Surveyor – HW & Associates

Structural Engineer – Pritchard Francis

Surveyor – XX

ARCHITECTURAL DRAWING LIST	
COVER SHEET	LA.00
FEATURE SURVEY (FOR INFORMATION ONLY)	LA.10
MASTER PLAN	LA.11
EXISTING & DEMOLITION SITE PLAN	LA.12
SITE PLAN	LA.13
SET OUT PLAN	LA.14
SITE SECTIONS / ELEVATIONS	LA.40
SITE SECTIONS / ELEVATIONS	LA.41
BIRDS EYE VIEW 01 (MASTER PLAN)	LA.42
BIRDS EYE VIEW 02 (MASTER PLAN)	LA.43
3D PERSPECTIVE VIEWS	LA.44
TYPICAL SITE DETAILS	LA.60
TYPICAL SITE DETAILS	LA.61



H+H architects


ALBANY
9842 5558
KALGOORLIE
9022 4015
BUNBURY
9778 9600

GENERAL NOTES

ALL DIMENSIONS ARE IN METRIC MILLIMETRES.
WRITTEN DIMENSIONS SHALL TAKE PRECEDENCE OVER SCALED DIMENSIONING.
IN THE EVENT OF DISCREPANCIES IN THE DOCUMENTS, THE SPECIFICATIONS AND SCHEDULES TAKE PRECEDENCE OVER DRAWINGS.
LARGE SCALE DRAWINGS SHALL TAKE PRECEDENCE OVER SMALLER SCALE DRAWINGS.
THE CONTRACTOR SHALL CARRY OUT THE WORK IN ACCORDANCE WITH THE N.C.C. & LOCAL AUTHORITY REQUIREMENTS.
ALL MATERIALS SHALL BE OF NEW, GOOD QUALITY & CONFORM TO WHAT IS SHOWN ON THE DRAWINGS.
THE CONTRACTOR SHALL CHECK & VERIFY ALL DIMENSIONS ON SITE PRIOR TO THE COMMENCEMENT OF ANY BUILDING WORK.
SITE VISIT - THE CONTRACTOR SHALL BE REQUESTED TO VISIT & ACQUAINT THEMSELF WITH ALL VISIBLE SITE CONDITIONS & ACCESS TO THE SITE.

LEGEND

- PROPERTY BOUNDARY
- BOUNDARY OF PROPOSED DEVELOPMENT AREA

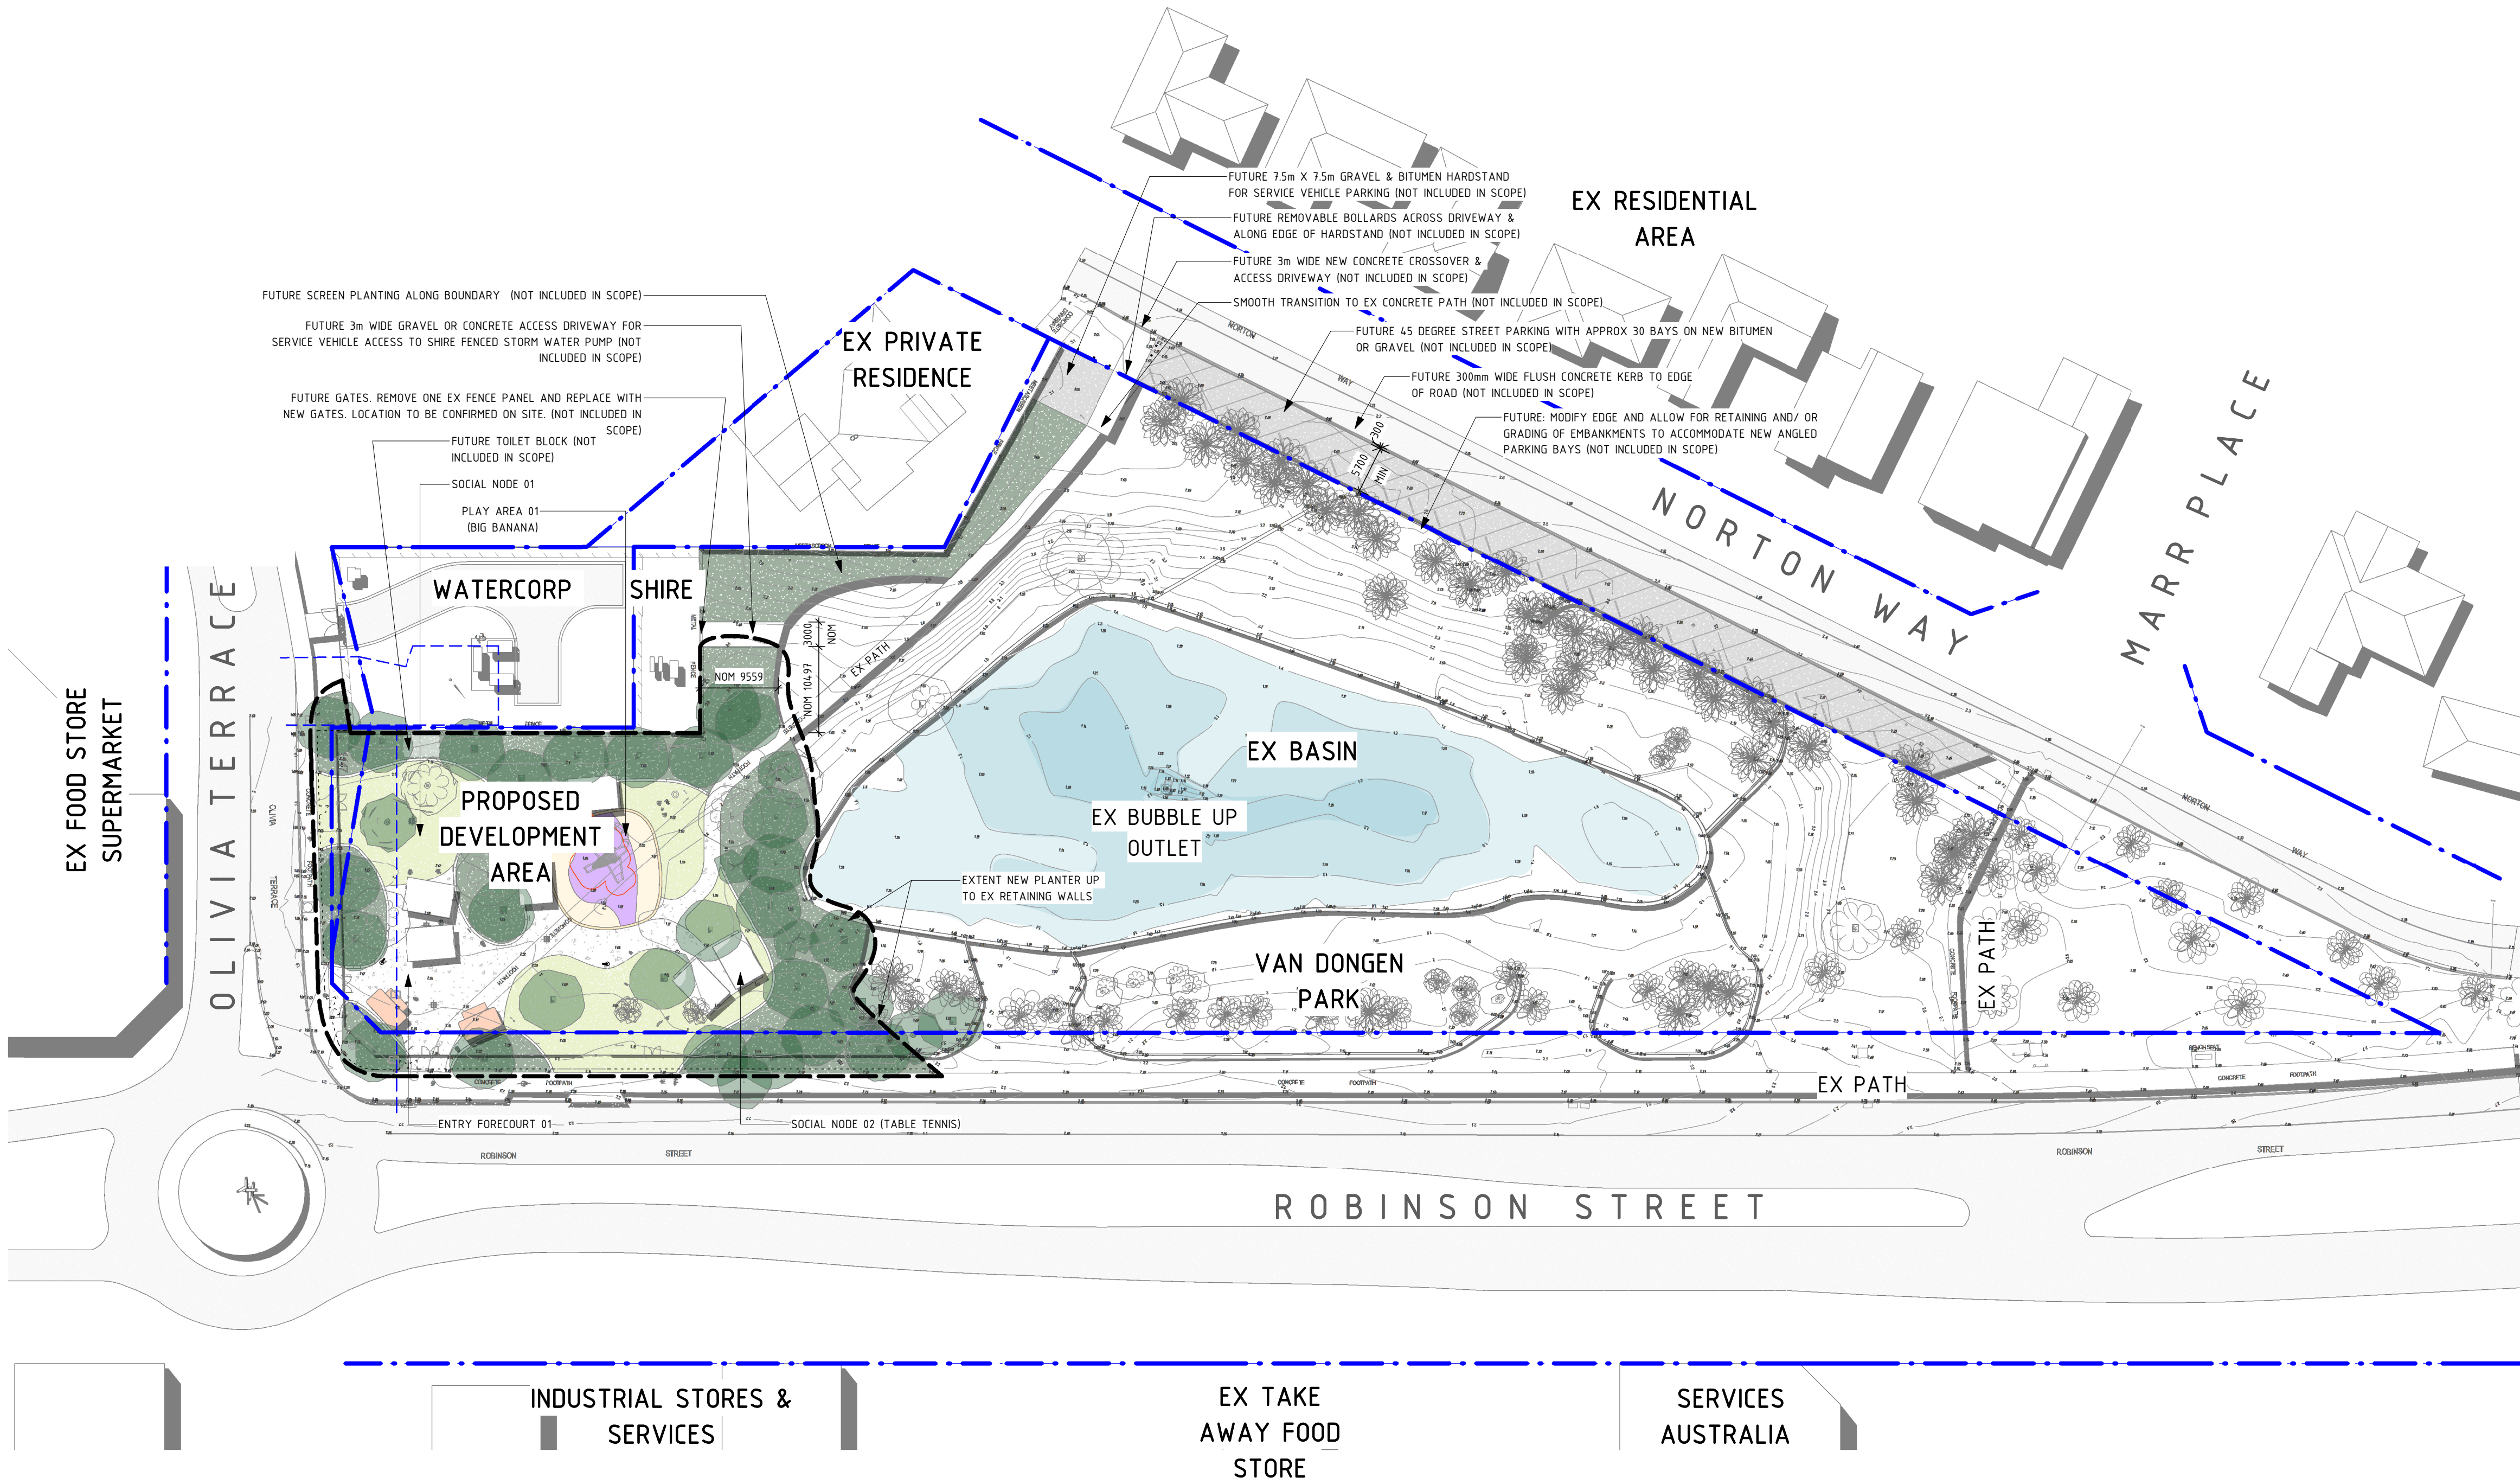

MASTER PLAN
SCALE 1:500

NOT FOR CONSTRUCTION

DETAILED DESIGN

D	ISSUE FOR CLIENT APPROVAL	11.02.2025	JdJ
C	ISSUE FOR QS	21.01.2025	JdJ
B	REVISED ISSUE FOR DD	18.10.2024	JdJ
A	STAGE LOCATION OPTION 2 FOR DISCUSSION	25.09.2024	JdJ
No.	AMENDMENT	DATE	CHKD

H+H architects

ALBANY
9842 5558
KALGOORLIE
9022 4015
BUNBURY
9778 9600


VAN DONGEN PARK
CARNARVON ACTIVATION PLAN

MASTER PLAN

DESIGNED	JdJ, DN	SCALE	APPROVED	XX
DRAWN	DN, EP	As indicated @ A1	DATE	08.08.2024

CLIENT SHIRE OF CARNARVON
ADDRESS CORNER OLIVIA TERRACE & ROBINSON STREET, CARNARVON


PROJECT No.	240034	DRAWING No	REVISION
ARCHITECTURAL	11/02/2025 3:06:06 PM	LA.11	D

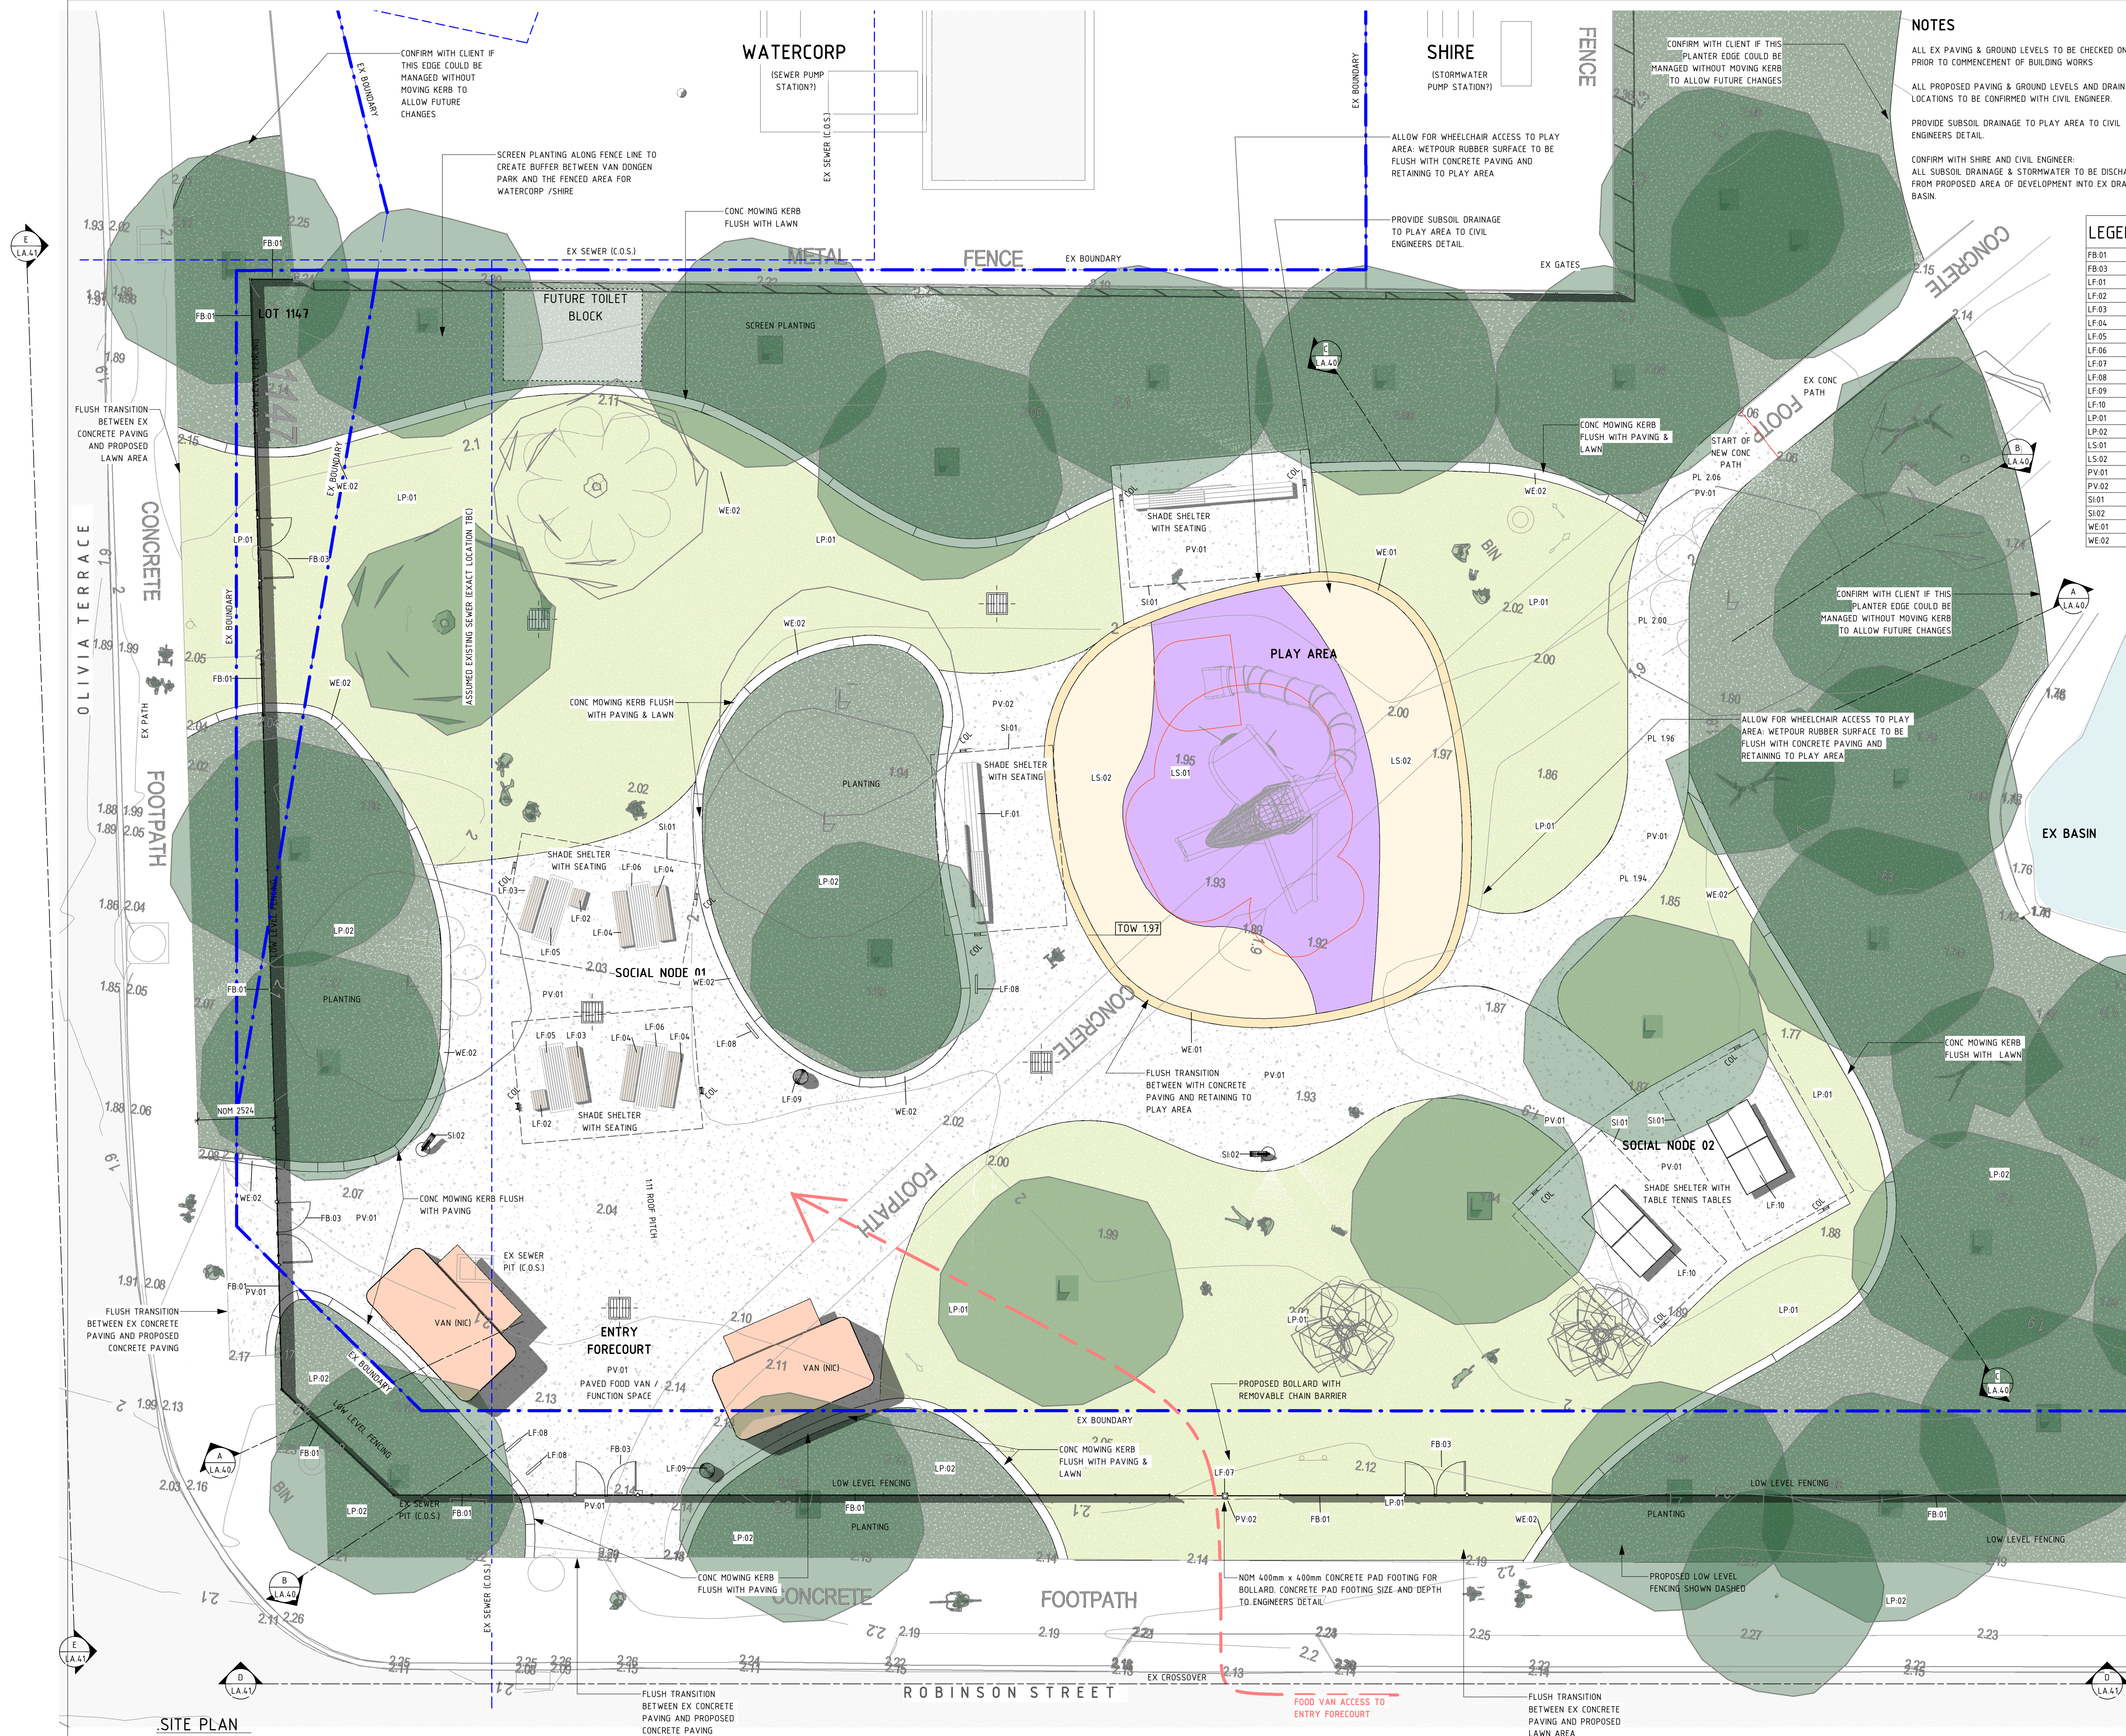

LEGEND		QUANTITIES (FIO)
FB.01	FENCE TYPE 01 PANELS 1200mm HIGH	APPROX 97.1m
FB.03	DOUBLE GATES 1200mm HIGH (SELF CLOSING)	NO OF 4 (APPROX 2m WIDE)
LF.01	(CUSTOM BENCH TYPE 01 (JETTY TIMBER)	NO OF 2
LF.02	BENCH SEAT 1000mm LONG ON LEGS (DDA COMPLIANT)	NO OF 2
LF.03	BENCH SEAT 1800mm LONG ON LEGS (DDA COMPLIANT)	NO OF 2
LF.04	BENCH SEAT 1800mm LONG ON LEGS (STANDARD)	NO OF 4
LF.05	TABLE 2200mm LONG ON LEGS (DDA COMPLIANT)	NO OF 2
LF.06	TABLE 2200mm LONG ON LEGS (STANDARD)	NO OF 2
LF.07	BOLLARD	NO OF 1
BF.08	BIKE HOOP	NO OF 4
LF.09	BIN	NO OF 2
LF.10	TABLE TENNIS TABLE	NO OF 2
LP.01	ROLL-ON TURF	APPROX 726.37m ²
LP.02	MULCH (PLANTING)	APPROX 1,172.50m ³
LS.01	SOFT-FALL RUBBER	APPROX 81.78m ²
LS.02	SOFT-FALL SAND	APPROX 75.70m ³
PV.01	WASHED AGGREGATE CONCRETE PAVING	APPROX 573.52m ²
PV.02	STANDARD CONCRETE PAVING (BOLLARD IN LAWN)	APPROX 0.16m ²
SI.01	SHELTER TYPE 01	NO OF 5
SI.02	DRINK FOUNTAIN	NO OF 2
WE.01	CONCRETE RETAINING WALL (PLAY AREA)	APPROX 46.963m
WE.02	FLUSH MOWING KEB (CONCRETE)	APPROX 170.515.40m

LEGEND - SITE

-
- PROPERTY BOUNDARY
- NEW CANOPY SHADE TREE
- EX CANOPY SHADE TREE
- EX PALM TREES
- The diagram shows a property boundary as a thick blue line at the top. Below it, a large green irregular shape represents the 'NEW CANOPY SHADE TREE', with a small green square in its center. Below that, a large white irregular shape represents the 'EX CANOPY SHADE TREE', with a small white square in its center. At the bottom, a large grey starburst shape represents the 'EX PALM TREES'.

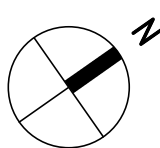

NOT FOR CONSTRUCTION

DETAILED DESIGN

D	ISSUE FOR CLIENT APPROVAL	11.02.2025	JdJ
C	ISSUE FOR QS	21.01.2025	JdJ
B	ISSUE FOR SUB-CONSULTANTS	10.01.2025	JdJ
A	REVISED ISSUE FOR DD	18.10.2024	JdJ
No.	AMENDMENT	DATE	CHKD

H+H architects

ALBANY
9842 5558

KALGOORLI
9022 4015

BUNBURY
9778 9600

VAN DONGEN PARK
CARNARVON ACTIVATION PLAN

SITE PLAN

DESIGNED	JdJ, DN	SCALE As indicated @ A1	APPROVED	XX
DRAWN	DN, EP		DATE	08.08.2024

CLIENT SHIRE OF CARNARVON
ADDRESS CORNER OLIVIA TERRACE & ROBINSON STREET, CARNARVON


PROJECT No.	24.0034	DRAWING No	REVISION
ARCHITECTURAL	11/02/2025 3:07:08 PM	LA.13	D

GENERAL NOTES

ALL DIMENSIONS ARE IN METRIC MILLIMETRES.
WRITTEN DIMENSIONS SHALL TAKE PRECEDENCE OVER SCALED DIMENSIONING.
IN THE EVENT OF DISCREPANCIES IN THE DOCUMENTS, THE SPECIFICATIONS AND SCHEDULES TAKE PRECEDENCE OVER DRAWINGS.
LARGE SCALE DRAWINGS SHALL TAKE PRECEDENCE OVER SMALLER SCALE DRAWINGS.
THE CONTRACTOR SHALL CARRY OUT THE WORK IN ACCORDANCE WITH THE N.C.C. & LOCAL AUTHORITY REQUIREMENTS.
ALL MATERIALS SHALL BE OF NEW, GOOD QUALITY & CONFORM TO WHAT IS SHOWN ON THE DRAWINGS.
THE CONTRACTOR SHALL CHECK & VERIFY ALL DIMENSIONS ON SITE PRIOR TO THE COMMENCEMENT OF ANY BUILDING WORK.
SITE VISIT - THE CONTRACTOR SHALL BE REQUESTED TO VISIT & ACQUAINT THEMSELF WITH ALL VISIBLE SITE CONDITIONS & ACCESS TO THE SITE.



A SITE ELEVATION / SECTION A-A
LA.13 SCALE: 1 : 100

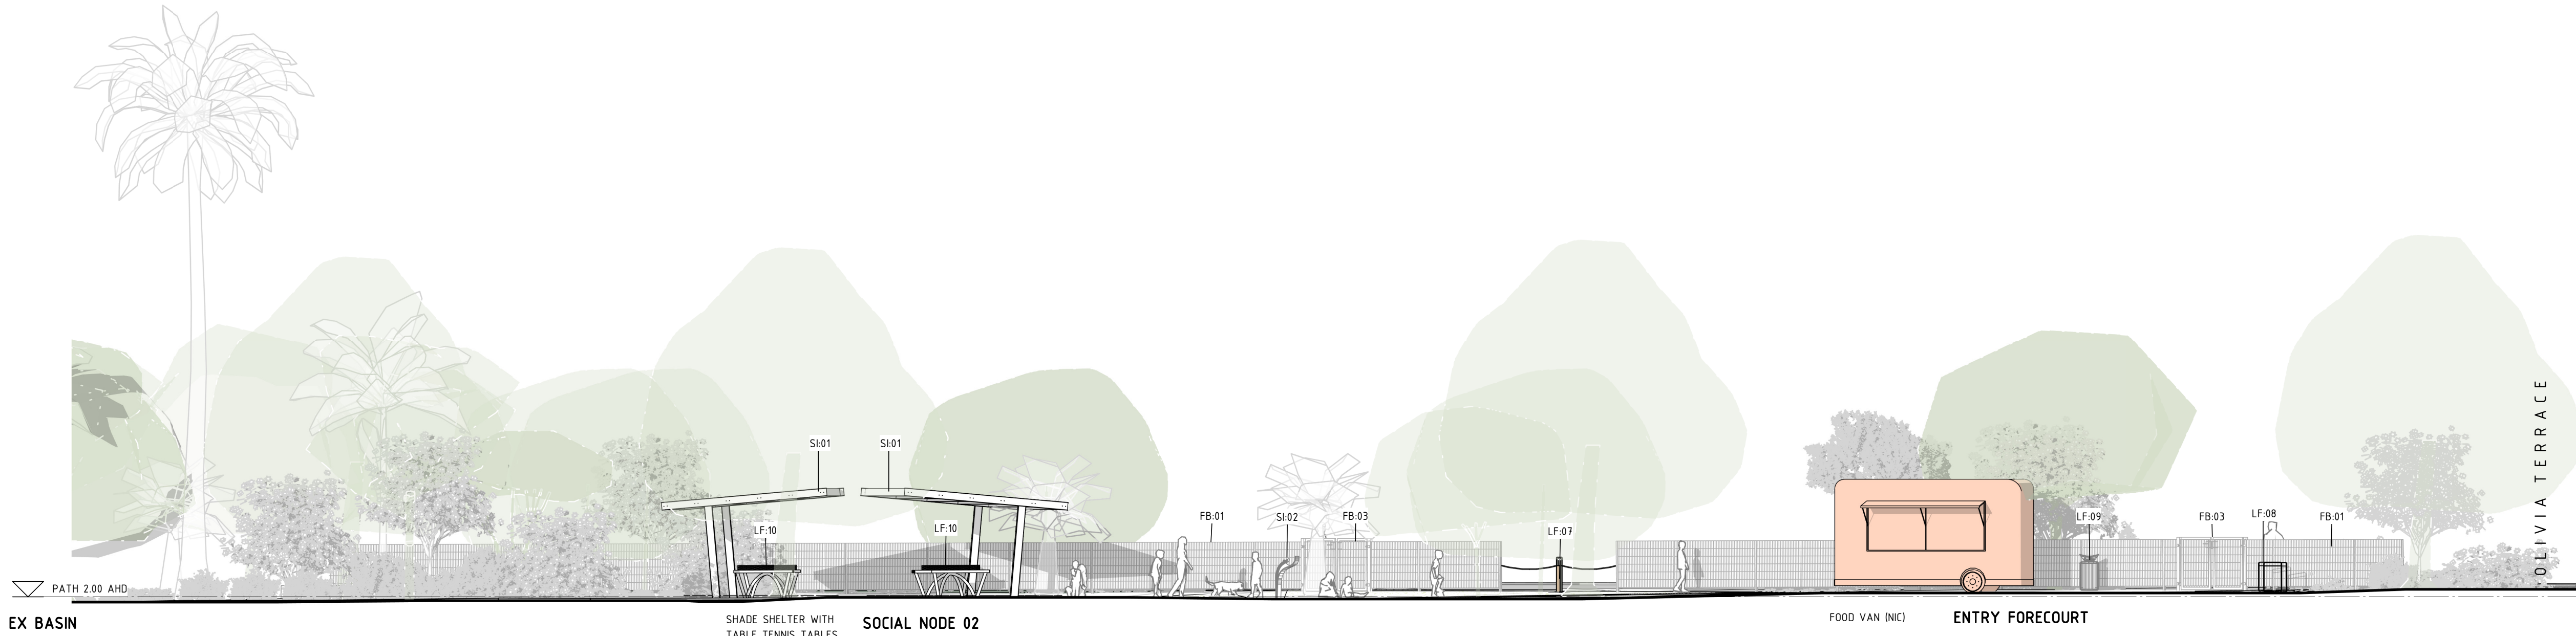

B SITE ELEVATION / SECTION B-B
LA.13 SCALE: 1 : 100

LEGEND	
FB-01	FENCE TYPE 01 PANELS 1200mm HIGH
FB-03	DOUBLE GATES 1200mm HIGH (SELF CLOSING)
LF-01	CUSTOM BENCH TYPE 01 (JETTY TIMBER)
LF-07	BOLLARD
LF-08	BIKE HOOP
LF-09	BIN
LF-10	TABLE TENNIS TABLE
SI-01	SHELTER TYPE 01
SI-02	DRINK FOUNTAIN

NOT FOR CONSTRUCTION

DETAILED DESIGN

B		ISSUE FOR CLIENT APPROVAL	11.02.2025	JdJ
A		REVISED ISSUE FOR DD	18.10.2024	JdJ
No.	AMENDMENT	DATE	CHKD	

H+H architects

ALBANY
9842 5558
KALGOORLIE
9022 4015
BUNBURY
9778 9600

VAN DONGEN PARK
CARNARVON ACTIVATION PLAN


SITE SECTIONS / ELEVATIONS

DESIGNED	JdJ, DN	SCALE	APPROVED	XX
DRAWN	DN, EP	1 : 100 @ A1	DATE	08.08.2024

CLIENT SHIRE OF CARNARVON
ADDRESS CORNER OLIVIA TERRACE & ROBINSON STREET, CARNARVON


PROJECT No.	24-0034	DRAWING No	REVISION
ARCHITECTURAL	11/02/2025 3:08:24 PM	LA.40	B

C SITE ELEVATION / SECTION C-C
LA.13 SCALE: 1 : 100

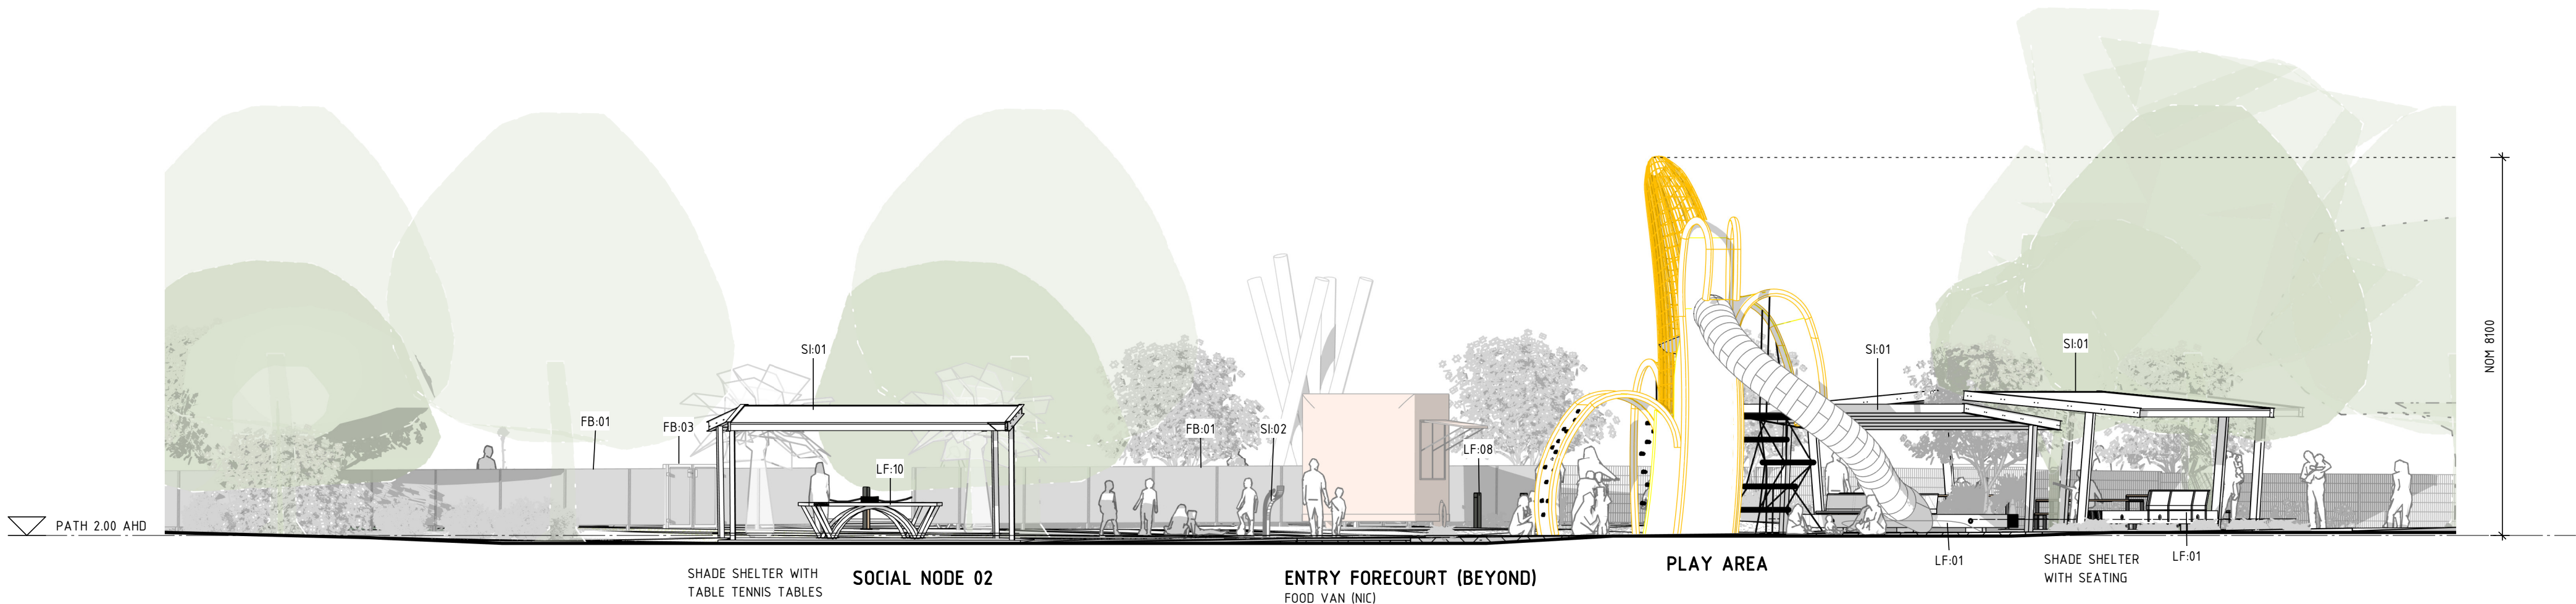

GENERAL NOTES

ALL DIMENSIONS ARE IN METRIC MILLIMETRES.
WRITTEN DIMENSIONS SHALL TAKE PRECEDENCE OVER SCALED DIMENSIONING.
IN THE EVENT OF DISCREPANCIES IN THE DOCUMENTS, THE SPECIFICATIONS AND SCHEDULES TAKE PRECEDENCE OVER DRAWINGS.
LARGE SCALE DRAWINGS SHALL TAKE PRECEDENCE OVER SMALLER SCALE DRAWINGS.
THE CONTRACTOR SHALL CARRY OUT THE WORK IN ACCORDANCE WITH THE N.C.C. & LOCAL AUTHORITY REQUIREMENTS.
ALL MATERIALS SHALL BE OF NEW, GOOD QUALITY & CONFORM TO WHAT IS SHOWN ON THE DRAWINGS.
THE CONTRACTOR SHALL CHECK & VERIFY ALL DIMENSIONS ON SITE PRIOR TO THE COMMENCEMENT OF ANY BUILDING WORK.
SITE VISIT - THE CONTRACTOR SHALL BE REQUESTED TO VISIT & ACQUAINT THEMSELF WITH ALL VISIBLE SITE CONDITIONS & ACCESS TO THE SITE.

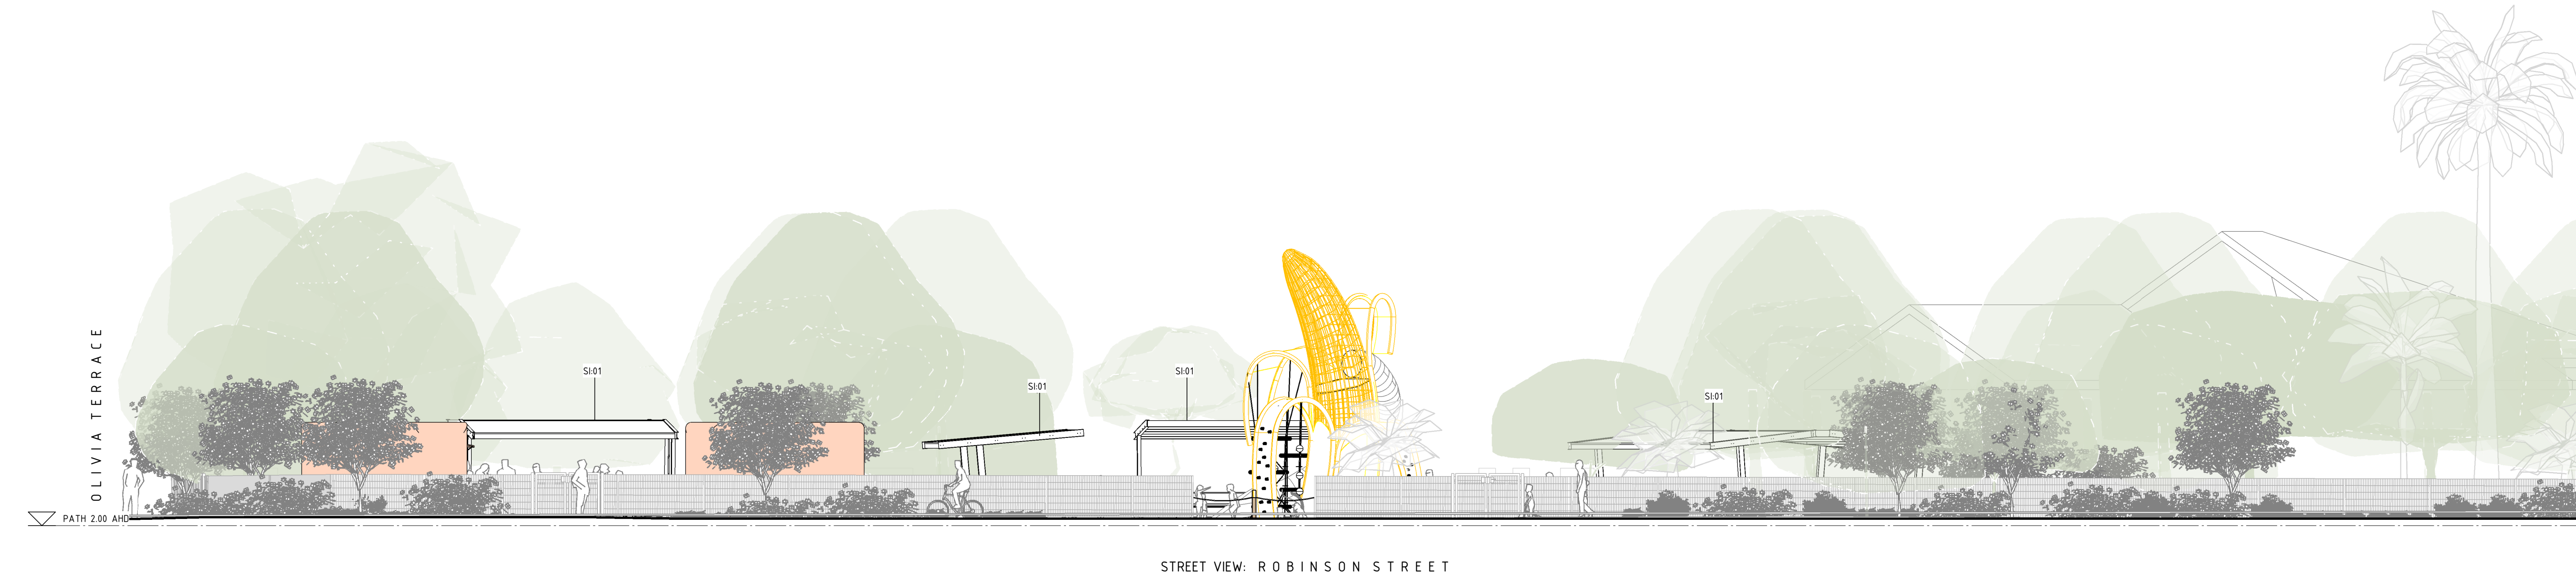

D SITE ELEVATION / SECTION D-D
LA.13 SCALE: 1 : 100



E SITE ELEVATION / SECTION E-E
LA.13 SCALE: 1 : 100

LEGEND	
SI01	SHELTER TYPE 01

NOT FOR CONSTRUCTION

DETAILED DESIGN

B	ISSUE FOR CLIENT APPROVAL	11.02.2025	JdJ
A	REVISED ISSUE FOR DD	18.10.2024	JdJ
No.	AMENDMENT	DATE	CHKD

H+H architects

ALBANY
9842 5558
KALGOORLIE
9022 4015
BUNBURY
9778 9600

VAN DONGEN PARK
CARNARVON ACTIVATION PLAN

SITE SECTIONS / ELEVATIONS

DESIGNED	JdJ, DN	SCALE	APPROVED	XX
DRAWN	DN, EP	1 : 100 @ A1	DATE	08.08.2024

CLIENT SHIRE OF CARNARVON
ADDRESS CORNER OLIVIA TERRACE & ROBINSON STREET, CARNARVON

PROJECT No.	240034	DRAWING No	REVISION
ARCHITECTURAL	11/02/2025 3:08:31 PM	LA.41	B



GENERAL NOTES

ALL DIMENSIONS ARE IN METRIC MILLIMETRES.
WRITTEN DIMENSIONS SHALL TAKE PRECEDENCE OVER SCALED DIMENSIONING.
IN THE EVENT OF DISCREPANCIES IN THE DOCUMENTS, THE SPECIFICATIONS AND SCHEDULES TAKE PRECEDENCE OVER DRAWINGS.
LARGE SCALE DRAWINGS SHALL TAKE PRECEDENCE OVER SMALLER SCALE DRAWINGS.
THE CONTRACTOR SHALL CARRY OUT THE WORK IN ACCORDANCE WITH THE N.C.C. & LOCAL AUTHORITY REQUIREMENTS.
ALL MATERIALS SHALL BE OF NEW, GOOD QUALITY & CONFORM TO WHAT IS SHOWN ON THE DRAWINGS.
THE CONTRACTOR SHALL CHECK & VERIFY ALL DIMENSIONS ON SITE PRIOR TO THE COMMENCEMENT OF ANY BUILDING WORK.
SITE VISIT - THE CONTRACTOR SHALL BE REQUESTED TO VISIT & ACQUAINT THEMSELF WITH ALL VISIBLE SITE CONDITIONS & ACCESS TO THE SITE.

NOT FOR CONSTRUCTION

DETAILED DESIGN

B	ISSUE FOR CLIENT APPROVAL	11.02.2025	JdJ
A	REVISED ISSUE FOR DD	18.10.2024	JdJ
No.	AMENDMENT	DATE	CHKD

H+H architects

ALBANY
9842 5558
KALGOORLIE
9022 4015
BUNBURY
9778 9600

VAN DONGEN PARK
CARNARVON ACTIVATION PLAN

3D PERSPECTIVE VIEWS

DESIGNED	JdJ, DN	SCALE	APPROVED	XX
DRAWN	DN, EP	@ A1	DATE	08.08.2024

CLIENT SHIRE OF CARNARVON
ADDRESS CORNER OLIVIA TERRACE & ROBINSON STREET, CARNARVON

PROJECT No.	24-0034	DRAWING No	REVISION
ARCHITECTURAL	11/02/2025 3:08:43 PM	LA.44	B

CONNECT & CREATE



Create & Connect

Community Digital LED Screen

- Community information and event promotion
- Tourism material
- Occassional movie screenings



Existing civic centre facade



Proposed civic centre facade with LED screen

Create & Connect

3500 × 2000mm digital screen



P4 screen

\$87,654


Please refer to attached detailed quote and specifications




P4 screen

\$55,742

Please refer to attached detailed quote and specifications

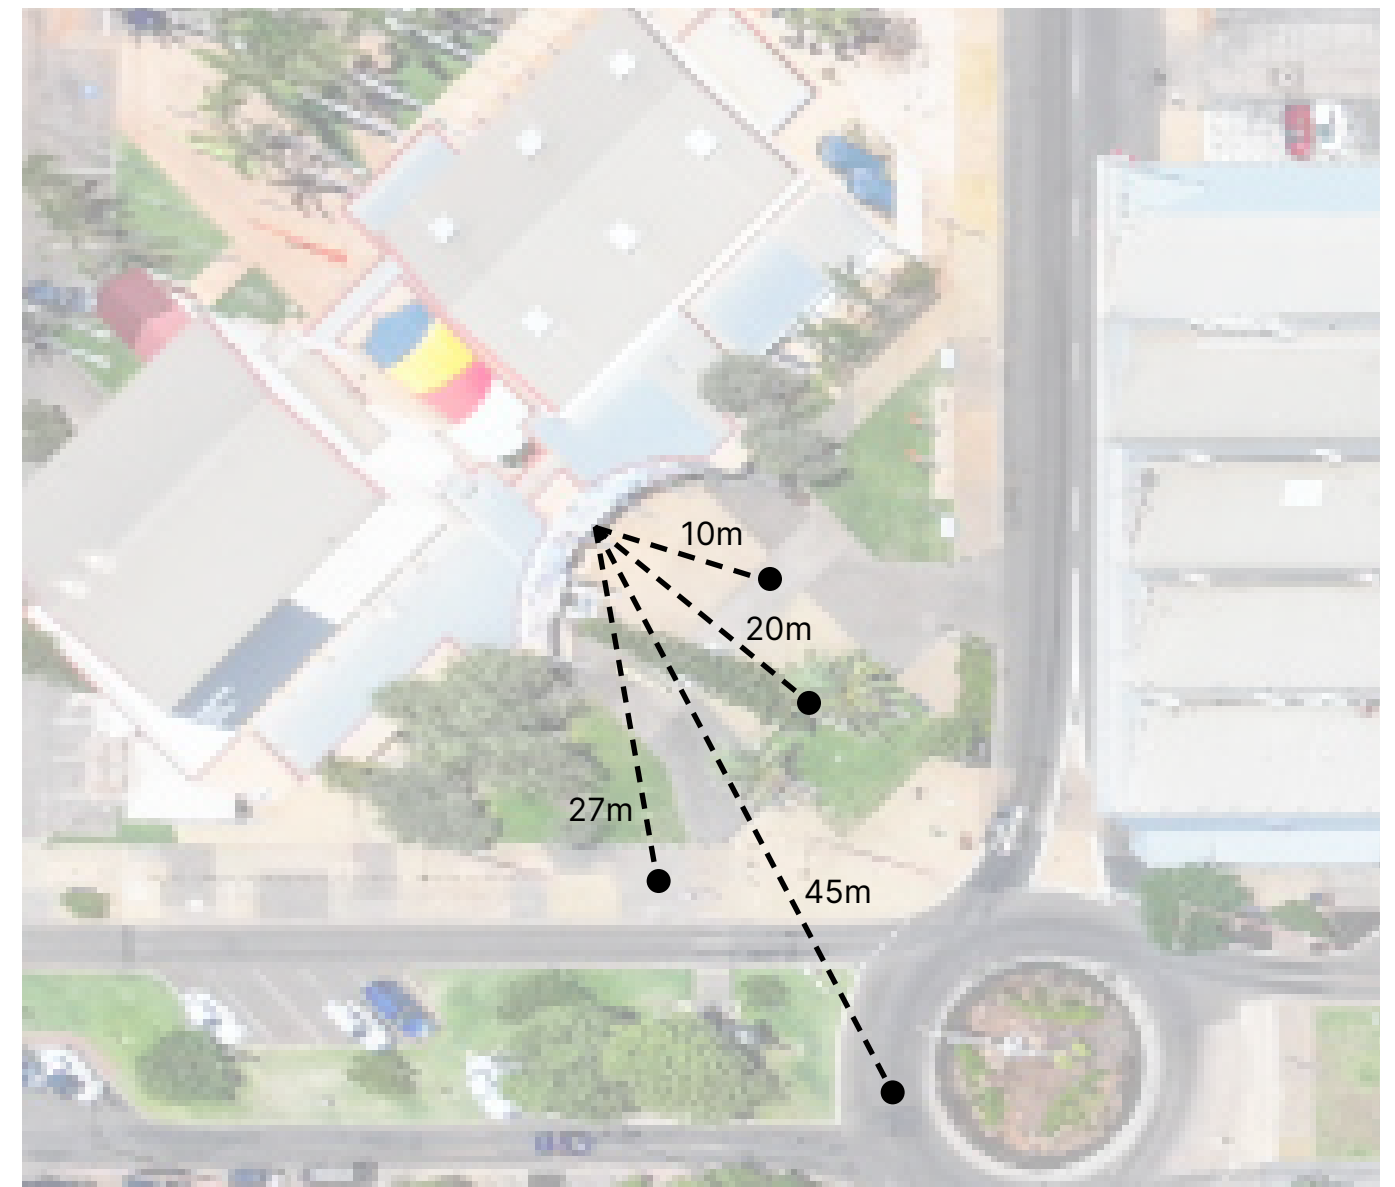

Screen pixelation

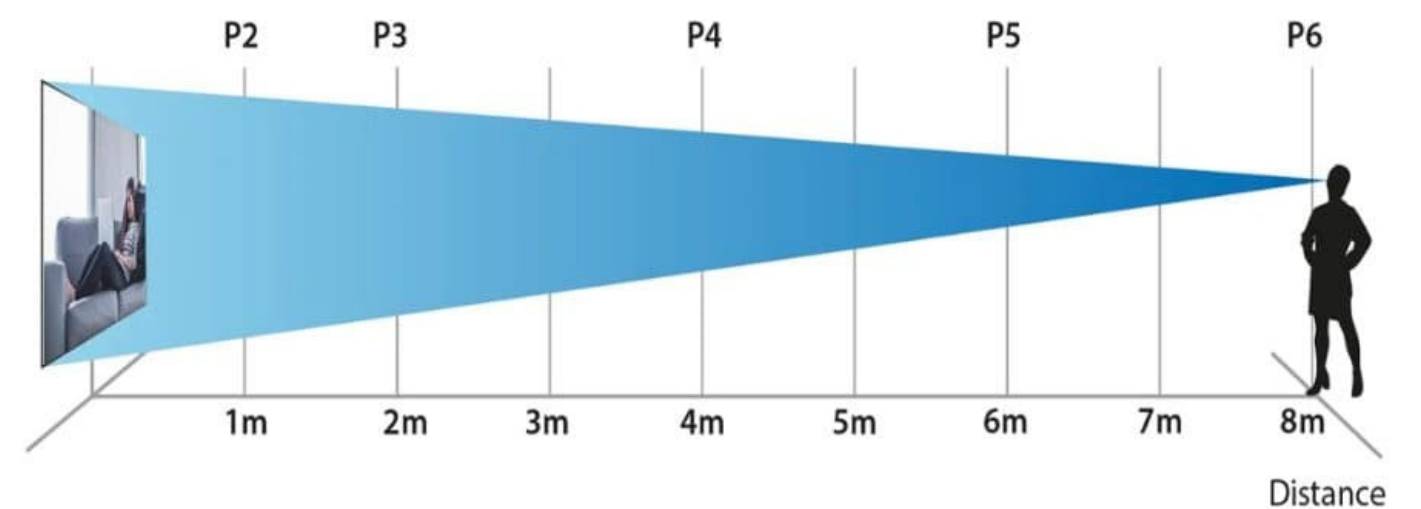

Create & Connect

Existing Robinson Street Public Art locations

Mural
'Connection to Country'

GARLA - Welcome to Country
Campfire fire sticks
Symbolising the 5 recognised language
groups in the Gascoyne region

Mural
'Carnarvon'

Mural
'Camel Train and the
Old Jetty'

Pastoralism Town Clock
Clock mounted on a pole
Commemorating the 50th anniversary
of the original town clock

Mural
'Smithy' mural

Radio wave bench sculpture
Concrete bench forming radio waves
Inspired by the town's space history

Facine Fishing
Abstract fishing rod and
illuminated fish

Eclipse sculpture
Corten & stainless steel illuminated ring
Commemorating the 2023 solar eclipse

Create & Connect

Proposed Robinson Street Public Art locations

- Proposed public art locations
- Existing public art locations

Van Dongen Park

Woolworths

Civic Centre

Bakery

Location 4 & 5



Entry to Van Dongen Park
Example image

Location 2 & 3



Verge zone / forecourt to Civic Centre


Location 1



Verge zone adjacent to the Bakery

Create & Connect

Van Dongen Park Public Art locations

 Proposed public art locations

Location 9



Big Banana Playground Sculpture

Location 7 & 8



Custom seating with artwork

Location 6



Concrete paths

Create & Connect

Public Art items

Location 1
Robinson St
Verge zone adjacent to the Bakery

Laser cut artwork on jetty decking boards
bench seat



Example artwork by Peta Riley



Example only of Peta Riley artwork modified into laser cut graphic
Indicative artwork design shown only

Location 2
Robinson St
Verge zone / forecourt to the Civic Centre

Laser cut artwork on jetty decking boards
bench seat



Example artwork by Peta Riley



Example only of Peta Riley artwork modified into laser cut graphic
Indicative artwork design shown only

Create & Connect

Public Art items

Location 3
Robinson St
Verge zone / forecourt to the
Civic Centre

Sandblasted concrete artwork design in
existing concrete



Example images of sandblasted concrete artwork

Location 4
Entry / Welcome sign
to Van Dongen Park

Timber jetty stringers with laser cut
signage panels



Indicative example images

Create & Connect

Public Art items

Location 5

Entry to Van Dongen Park

Sandblasted concrete artwork design
leading into entry of Van Dongen Park



Example image of sandblasted concrete artwork



Example image of sandblasted concrete artwork
Indicative artwork design shown only

Location 6

Van Dongen Park
Civic space

Sandblasted concrete artwork design in new
concrete paths



Example image of sandblasted concrete artwork



Example image of sandblasted concrete artwork
Indicative artwork design shown only


Create & Connect

Public Art items

Location 7 & 8

Van Dongen Park
Jetty Stringer Bench seat

Custom timmer bench seat with laser cut back panel

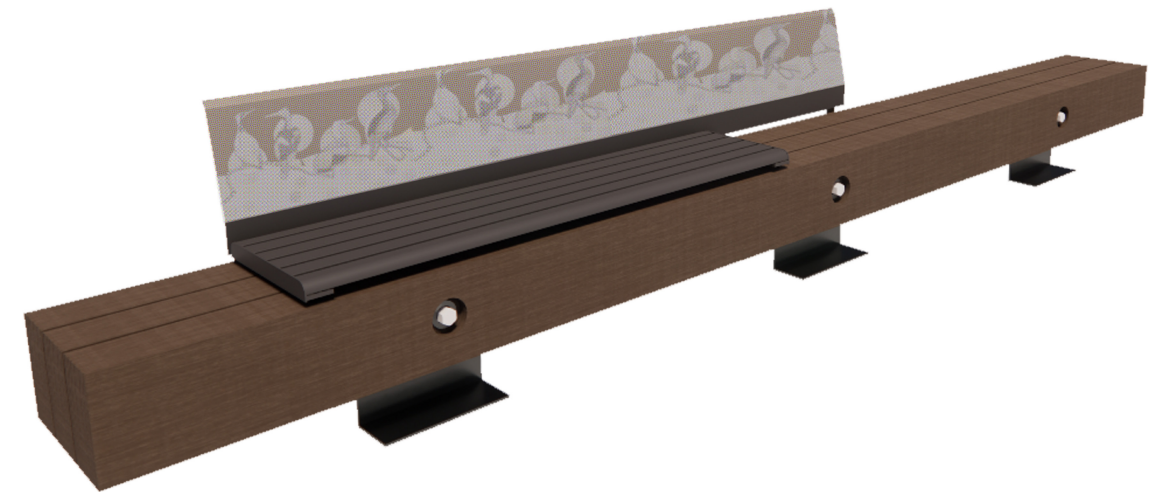

Jetty stringer timber bench seat with custom laser cut artwork in back panels. Indicative artwork design shown only

Location 9

Van Dongen Park
Big Banana Playground
Sculpture

Custom iconic sculptural play equipment



3D visualisations of custom playground by Lark

Create & Connect



Artwork design

Artist: Peta Riley

Theme: Water; A natural element that has shaped life in this region

Design Brief: The artist will provide linework style artwork to the above theme, that will be primarily used as laser cut line work in seating and shade canopies, and sandblasted with a stencil in concrete.

Examples of Peta Riley's artworks pictured.

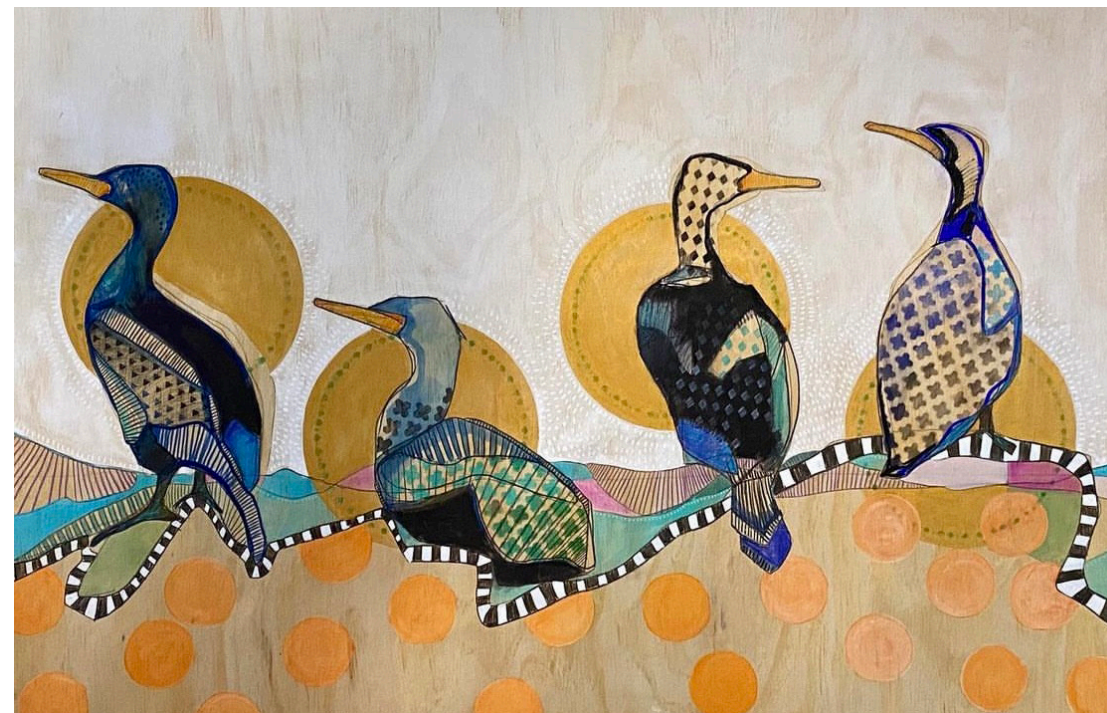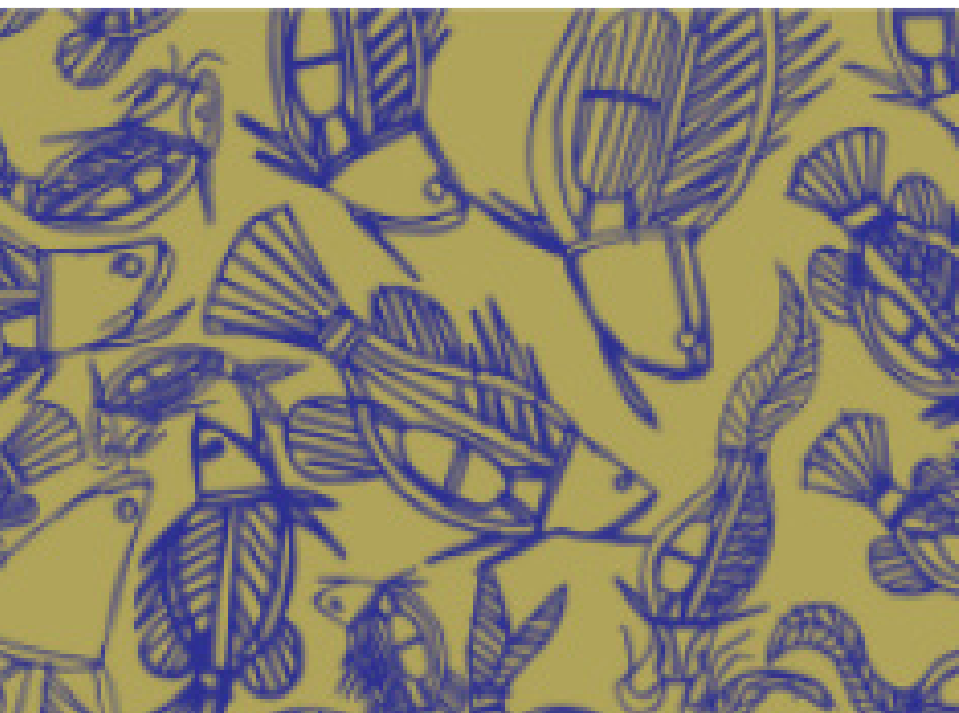

CREATE AND CONNECT – CUSTOM FURNITURE

240034

CARNARVON ACTIVATION PLAN

SHIRE OF CARNARVON

CARNARVON, WA

DETAILED DESIGN

NOT FOR CONSTRUCTION

LIST OF CONSULTANTS:

Building Surveyor – Comply West

Quantity Surveyor – HW & Associates


Structural Engineer – Pritchard Francis

ARCHITECTURAL DRAWING LIST	
COVER SHEET	A.00
FURNITURE	A.60
FURNITURE	A.61
FURNITURE	A.62





GENERAL NOTES

ALL DIMENSIONS ARE IN METRIC MILLIMETERS.
WRITTEN DIMENSIONS SHALL TAKE PRECEDENCE OVER SCALED DIMENSIONING.
IN THE EVENT OF DISCREPANCIES IN THE DOCUMENTS, THE SPECIFICATIONS AND SCHEDULES TAKE PRECEDENCE OVER DRAWINGS.
LARGE SCALE DRAWINGS SHALL TAKE PRECEDENCE OVER SMALLER SCALE DRAWINGS.
THE CONTRACTOR SHALL VERIFY ALL DIMENSIONS OF THE WORK IN ACCORDANCE WITH THE N.C.C. & LOCAL AUTHORITY REQUIREMENTS.
ALL MATERIALS SHALL BE OF NEW, GOOD QUALITY & CONFORM TO WHAT IS SHOWN ON THE DRAWINGS.
THE CONTRACTOR SHALL CHECK & VERIFY ALL DIMENSIONS ON SITE PRIOR TO THE COMMENCEMENT OF ANY BUILDING WORK.
SITE VISIT - THE CONTRACTOR SHALL BE REQUESTED TO VISIT & ACQUAINT THEMSELVES WITH ALL VISIBLE SITE CONDITIONS & ACCESS TO THE SITE.

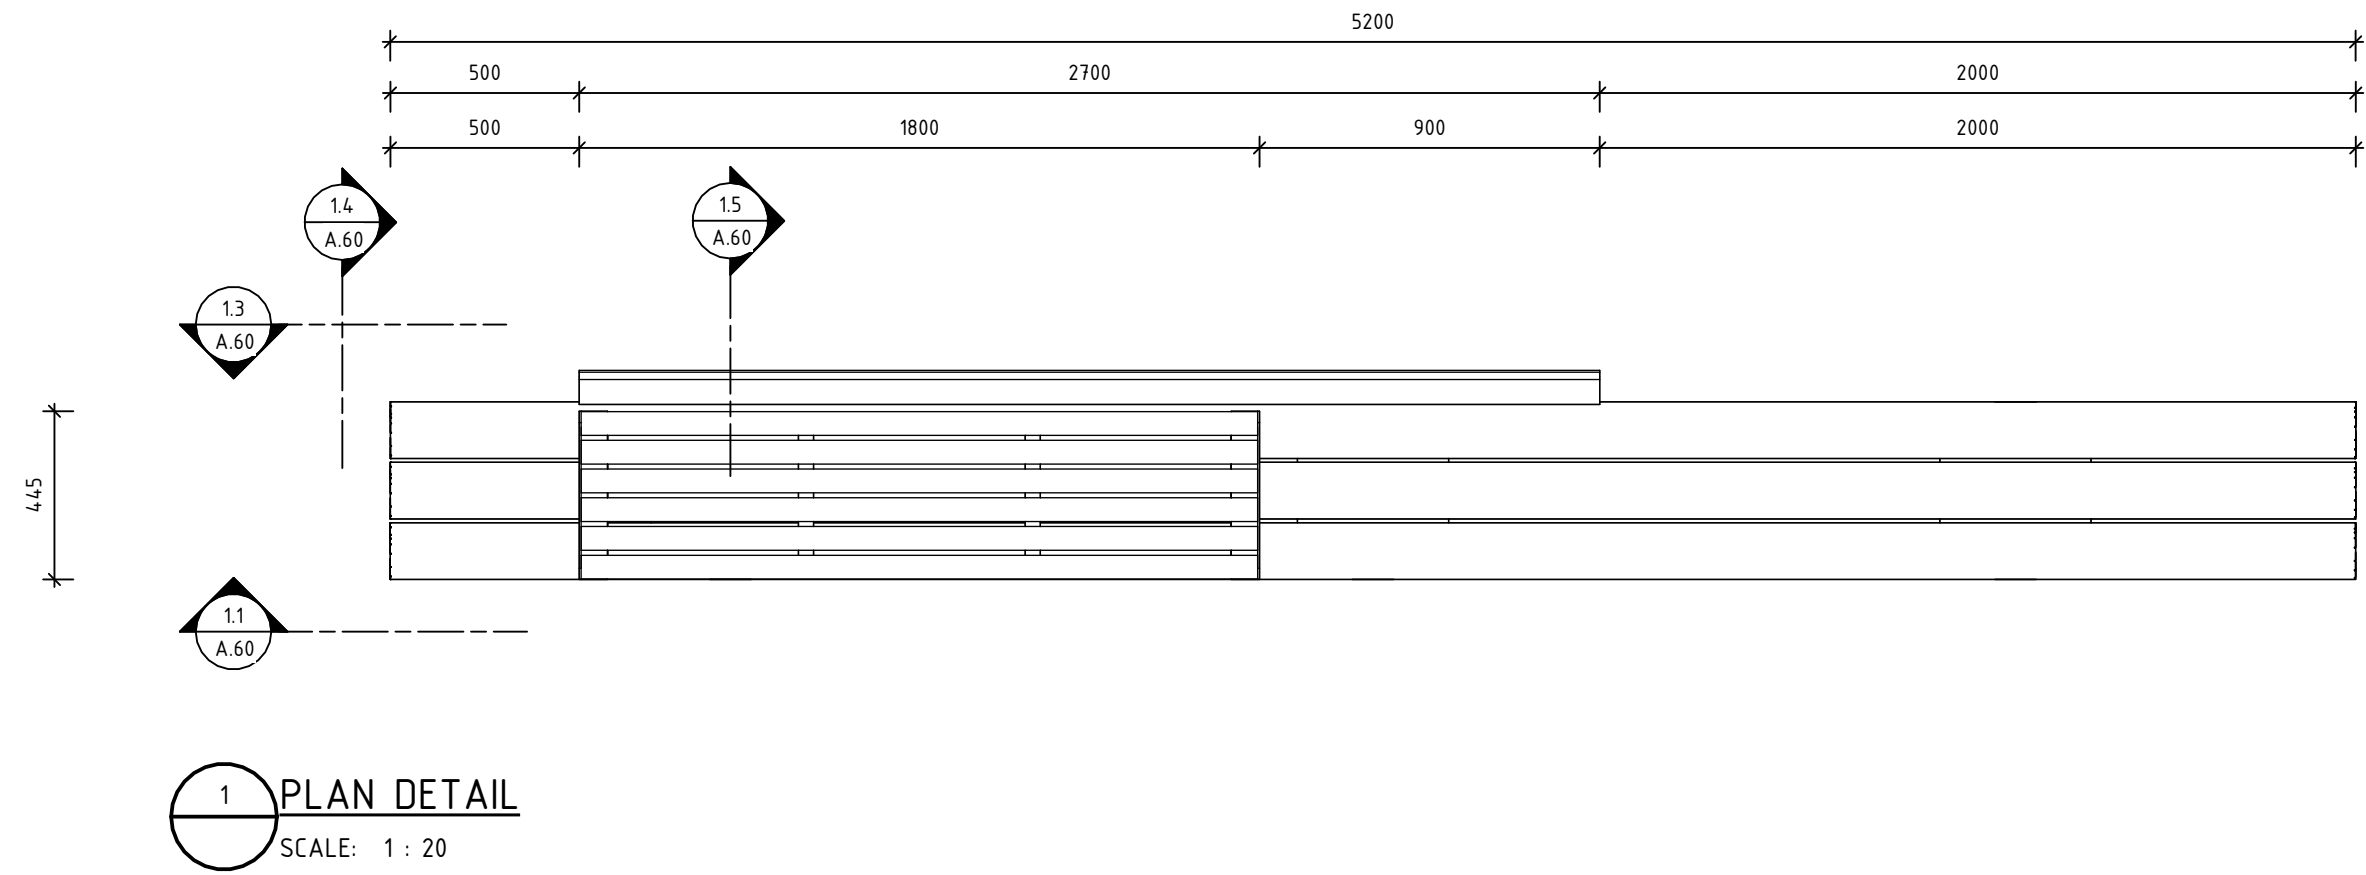

— DIMS. NOM. TO SUIT RECYCLED TIMBER SIZES

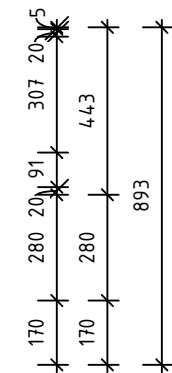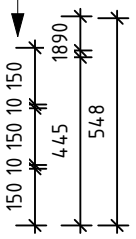

NOT FOR CONSTRUCTION

DETAILED DESIGN

B	ISSUE FOR CLIENT APPROVAL	11.02.2025	JdJ
A	ISSUE FOR DD	21.10.2024	JdJ
No.	AMENDMENT	DATE	CHKD

H+H architects

ALBANY
9842 5558

KALGOORLIE
9022 4015

BUNBURY
9778 9600

CREATE AND CONNECT - CUSTOM FURNITURE

FURNITURE

DESIGNED	EP	SCALE 1 : 20 @ A1	APPROVED	XX
DRAWN	EP		DATE	19.08.2024

CLIENT	SHIRE OF CARNARVON
--------	--------------------

CARNARVON, WA

PROJECT No.	240034	DRAWING No	REVISION
ARCHITECTURAL	11/02/2025 5:10:30 PM	A.60	B



TRAMWAY WALK TRAIL



CARNARVON HERITAGE TRAMWAY TRAIL

240034

CARNARVON ACTIVATION PLAN

SHIRE OF CARNARVON

CARNARVON HERITAGE TRAMWAY TRAIL

DETAILED DESIGN

NOT FOR CONSTRUCTION


LIST OF CONSULTANTS:

Building Surveyor - Comply West

Quantity Surveyor - HW & Associates

Structural Engineer - Pritchard Francis

ARCHITECTURAL DRAWING LIST	
COVER SHEET	A.00
EXISTING SITE PLAN	A.10
PROPOSED SITE PLAN	A.11
TRAIL NODE 1 & 2	A.60
TRAIL NODE 3	A.61
TRAIL NODE 5	A.63
TRAIL NODE 6	A.64

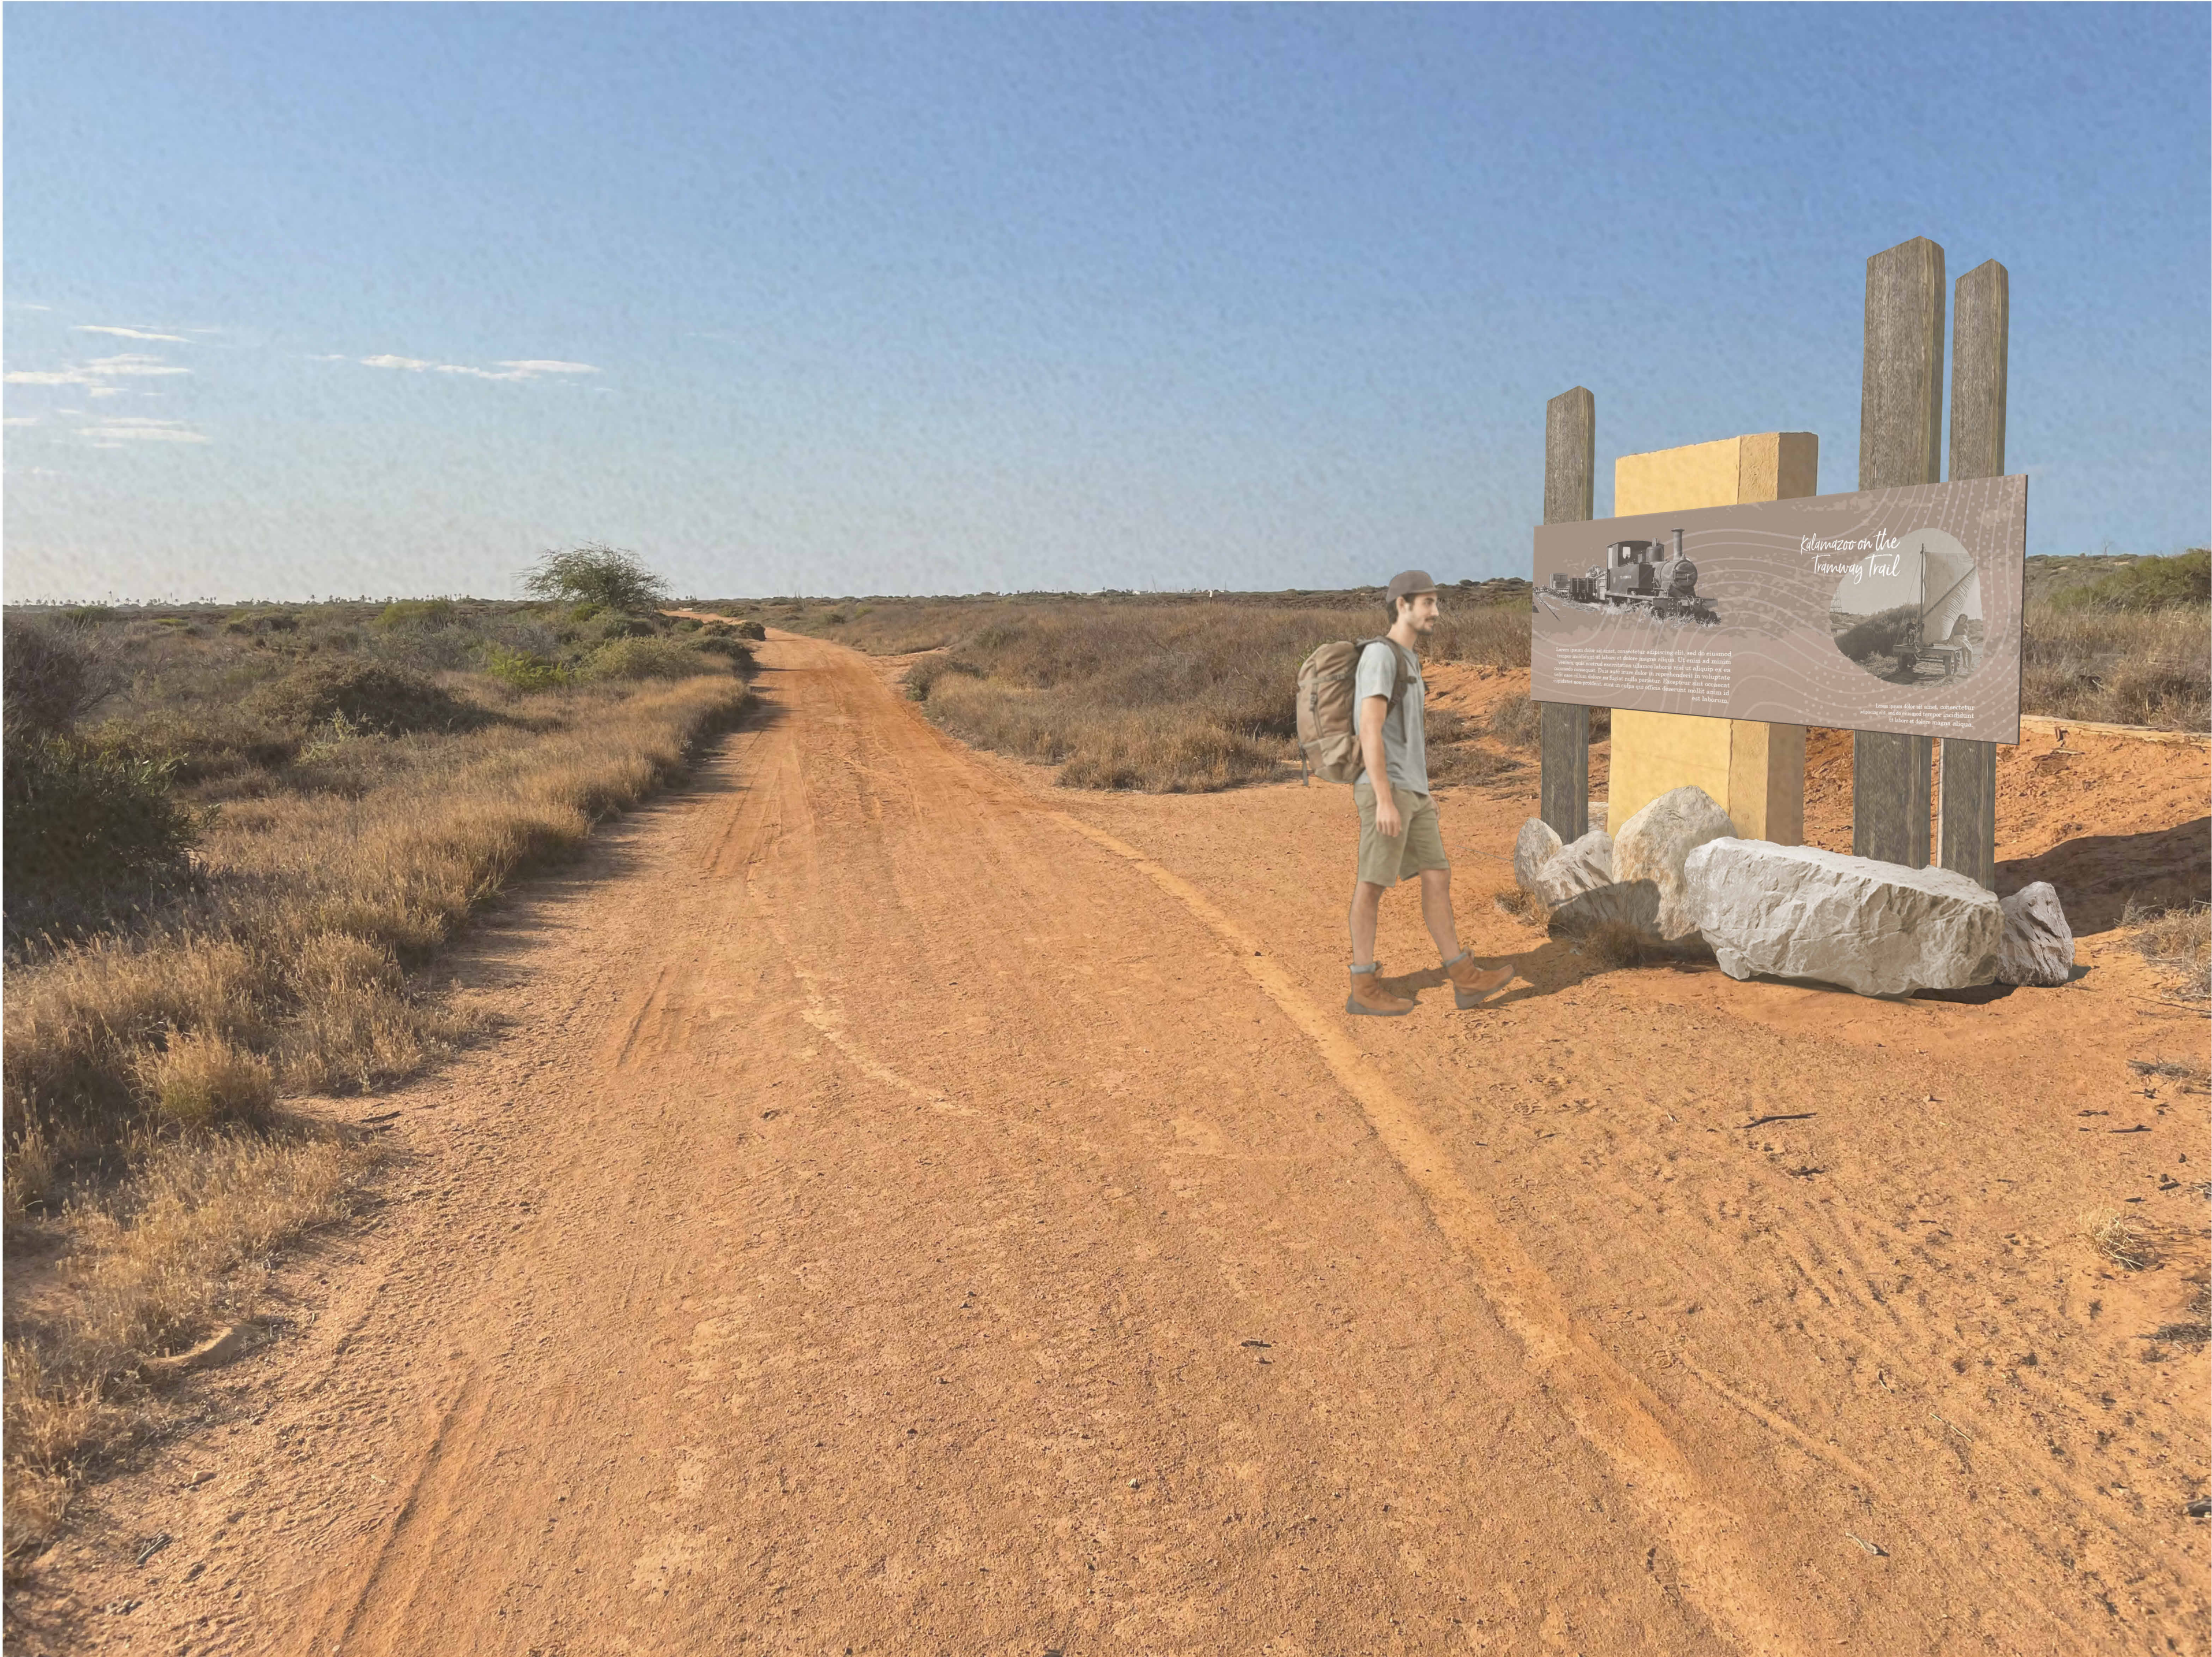

ALL DIMENSIONS ARE IN METRIC MILLIMETRES.
WRITTEN DIMENSIONS SHALL TAKE PRECEDENCE OVER SCALED DIMENSIONING.
IN THE EVENT OF DISCREPANCIES IN THE DOCUMENTS, THE SPECIFICATIONS AND
SCHEDULES TAKE PRECEDENCE OVER DRAWINGS.
LARGE SCALE DRAWINGS SHALL TAKE PRECEDENCE OVER SMALLER SCALE DRAWINGS.
THE CONTRACTOR SHALL CARRY OUT THE WORK IN ACCORDANCE WITH THE N.C.C. &
LOCAL AUTHORITY REQUIREMENTS.
ALL MATERIALS SHALL BE OF NEW, GOOD QUALITY & CONFORM TO WHAT IS SHOWN ON
THE DRAWINGS.
THE CONTRACTOR SHALL CHECK & VERIFY ALL DIMENSIONS ON SITE PRIOR TO THE
COMMENCEMENT OF ANY BUILDING WORK.
SITE VISIT - THE CONTRACTOR SHALL BE REQUESTED TO VISIT & ACQUAINT THEMSELF
WITH ALL VISIBLE SITE CONDITIONS & ACCESS TO THE SITE.



DETAILED DESIGN


[illegible]

ALL DIMENSIONS ARE IN METRIC MILLIMETRES.
WRITTEN DIMENSIONS SHALL TAKE PRECEDENCE OVER SCALED DIMENSIONING.
IN THE EVENT OF DISCREPANCIES IN THE DOCUMENTS, THE SPECIFICATIONS AND
SCHEDULES TAKE PRECEDENCE OVER DRAWINGS.
LARGE SCALE DRAWINGS SHALL TAKE PRECEDENCE OVER SMALLER SCALE DRAWINGS.
THE CONTRACTOR SHALL CARRY OUT THE WORK IN ACCORDANCE WITH THE N.C.C. &
LOCAL AUTHORITY REQUIREMENTS.
ALL MATERIALS SHALL BE OF NEW, GOOD QUALITY & CONFORM TO WHAT IS SHOWN ON
THE DRAWINGS.
THE CONTRACTOR SHALL CHECK & VERIFY ALL DIMENSIONS ON SITE PRIOR TO THE
COMMENCEMENT OF ANY BUILDING WORK.
SITE VISIT - THE CONTRACTOR SHALL BE REQUESTED TO VISIT & ACQUAINT THEMSELF
WITH ALL VISIBLE SITE CONDITIONS & ACCESS TO THE SITE.



DETAILED DESIGN

A	DD ISSUE FOR CLIENT APPROVAL						11/02/2025	IdJ	
No.	AMENDMENT						DATE	CHKD	
<div>H+Harchitects</div>							<div>ALBANY 9842 5558 KALGOORLIE 9022 4015 BUNBURY 9778 9600</div>		
CARNARVON HERITAGE TRAMWAY TRAIL									
CARNARVON ACTIVATION PLAN									
PROPOSED SITE PLAN									
DESIGNED	EP	SCALE				APPROVED	XX		
DRAWN	EP	@ A1				DATE	19.08.2024		
CLIENT SHIRE OF CARNARVON									
ADDRESS									
CARNARVON HERITAGE TRAMWAY TRAIL									
PROJECT No.					240034	DRAWING No		REVISION	
ARCHITECTURAL					11/02/2025 4:43:41 PM	A.11		A	

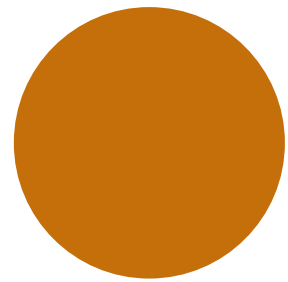


Tramway Walk Trail

Signage types

01

Interpretation Signage


Large scale sculptural signage re-using and repainting existing concrete plinth. Install new signage panels and new recycled timber features – recycled timber to be square sections to remain consistent with railway sleepers.

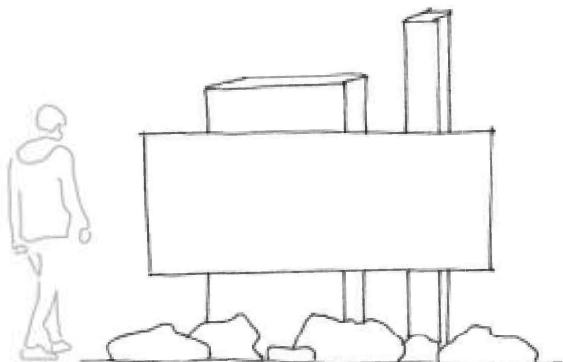

02

Trail Head Signage


Large scale informative signage to match style of recent signage panels at Carnarvon Heritage Precinct.

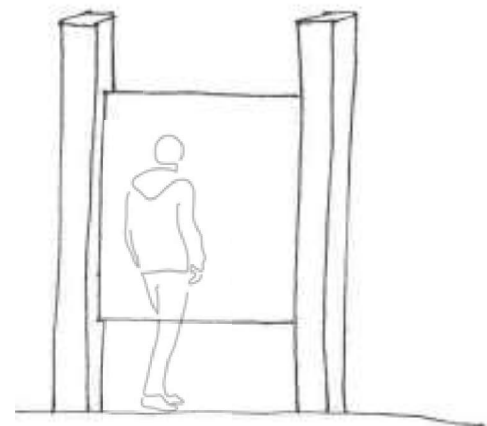

03

Wayfinding Signage


Small scale directional signage markers featuring Burrowing Bee motif for Tramway Trail.

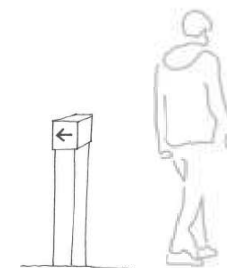


04

Caution Signage

Small scale signage markers indicating points of interests and cautionary elements along the trail.

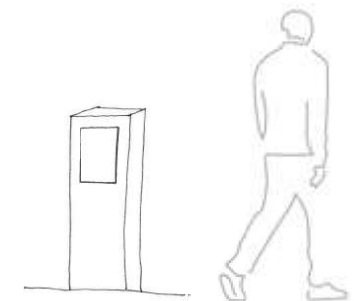

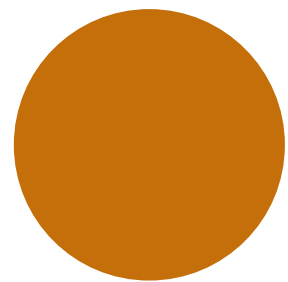

Tramway Walk Trail

Trail Nodes

Node 1

Trail Head Signage at Carnarvon Heritage Precinct


Focus: Information & wayfinding.

To match style of recent signage panels at Carnarvon Heritage Precinct

Include map of trails

Include trail grading and information for users

'Caring for Carnarvon' theme

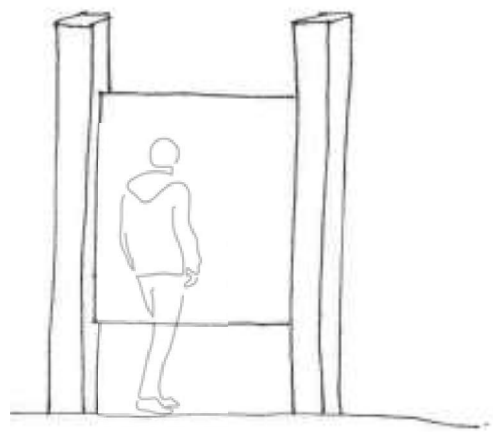

Node 2

Wayfinding Signage at Pelican Point Road & Rail Intersection


Focus: Directional wayfinding.

Directs people to trail head at Carnarvon Heritage Precinct. Shows distance marker to facine.

Shows distance marker to trail head.

Visible from pelican point road.

Include Burrowing Bee motif

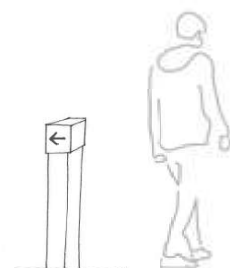


Node 3

Interpretation Signage & Seat

Focus: Link back to jetty and precinct.

Option to paint concrete with aboriginal artwork or use flora & fauna motifs or old archival photos applied direct to concrete with new applied signage panels.

Install new recycled timber bench seat.

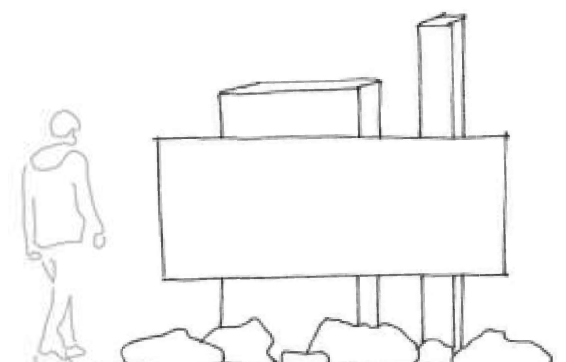

Node 4


Interpretation Signage & Seat


Focus: Interpretation, art & rest node.

Install new recycled timber bench seat.

'Salt marshes & native vegetation' theme.

Option to incorporate artwork relating to natural values of the site and positive connections to Country.

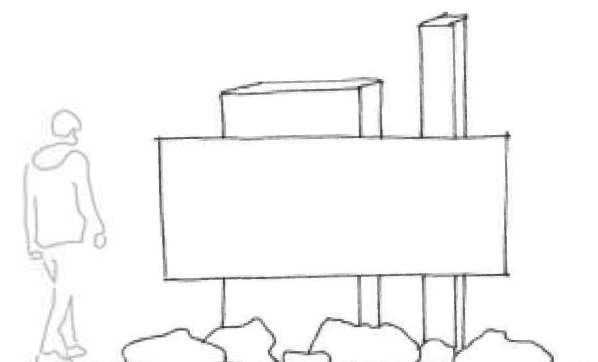

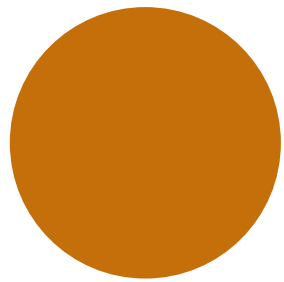

Tramway Walk Trail


Trail Nodes

Node 5

Interpretation Signage

Focus: Interpretation

Environmental theme – River
Delta or Astronomy.

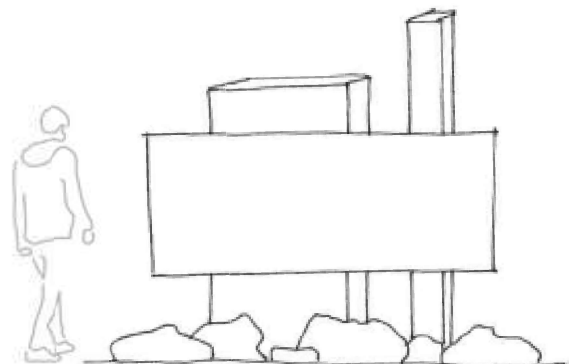


Node 6

Educational Signage Node & Warnings/ Barriers

Focus: Protection of
Burrowing Bee Habitat

Ensure new recycled timber
bench seating installed near
Location 7 - away from
Burrowing Bee habitat.
for Tramway Trail.

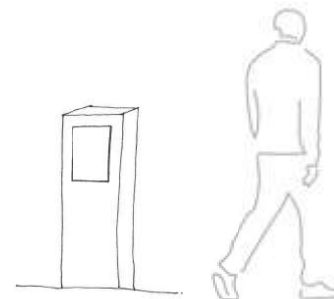

Node 7

Interpretation Signage & Seat


Focus: Wayfinding

4 x Directions with distance
markers - Facine, Heritage
Precinct, Pelican Point Road &
Babbage Island Road.

Functions as a muster point for
more formal tour groups.

Install new recycled timber bench
seating – may require larger style
to accommodate tour groups.

Possible location for future shade
shelter by Shire of Carnarvon

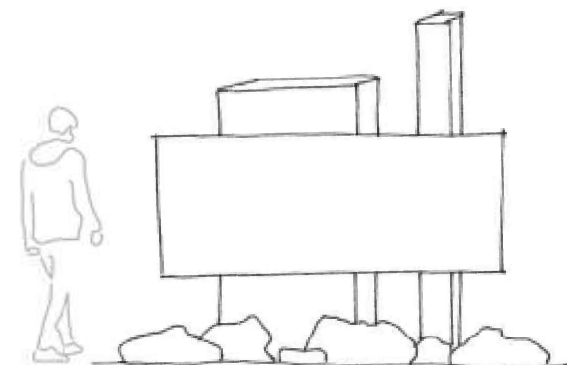



Node 8

Interpretation Signage & Seat

New sign warning of erosion risk
& water inundation near creek
crossing – should be small &
unimposing on site/surroundings.

Information on Whitlock Creek

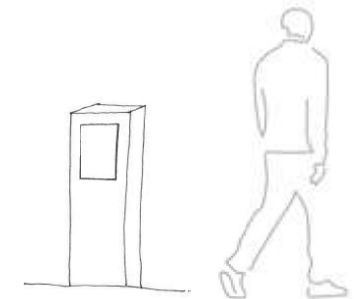

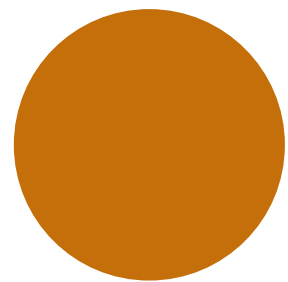

Tramway Walk Trail

Trail Nodes

Node 9

Trail Head at Fascine


Focus: Information & wayfinding

Include map of trails

Include trail grading and information for users

'Caring for Carnarvon' theme?

Include Burrowing Bee motif for Tramway Trail.

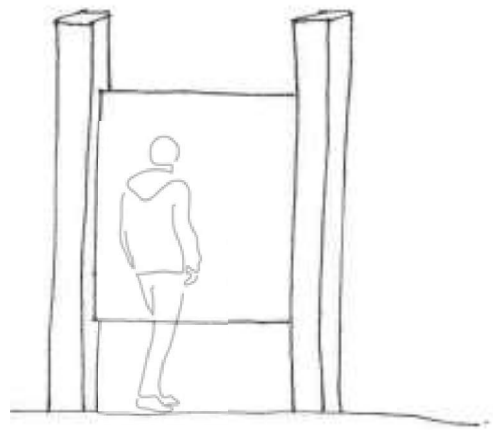


Node 10

Wayfinding Signage at Babbage Island Road

Focus: Wayfinding

Directional and distance marker to Whitlock Creek Road intersection & Tramway Trail.

Include Burrowing Bee motif for Tramway Trail.

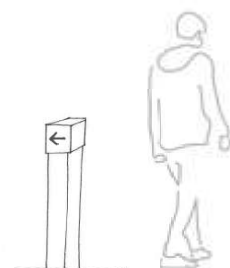

Node 11


Wayfinding Signage at Pelican Point Road

Focus: Wayfinding


Directional and distance marker to Whitlock Creek

Road intersection & Tramway Trail.


Include Burrowing Bee motif for Tramway Trail.

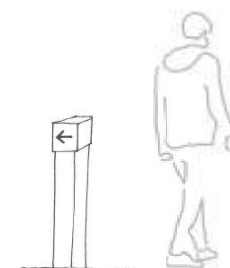


SIGNAGE TYPE 01A - INTERPRETATION SIGNAGE

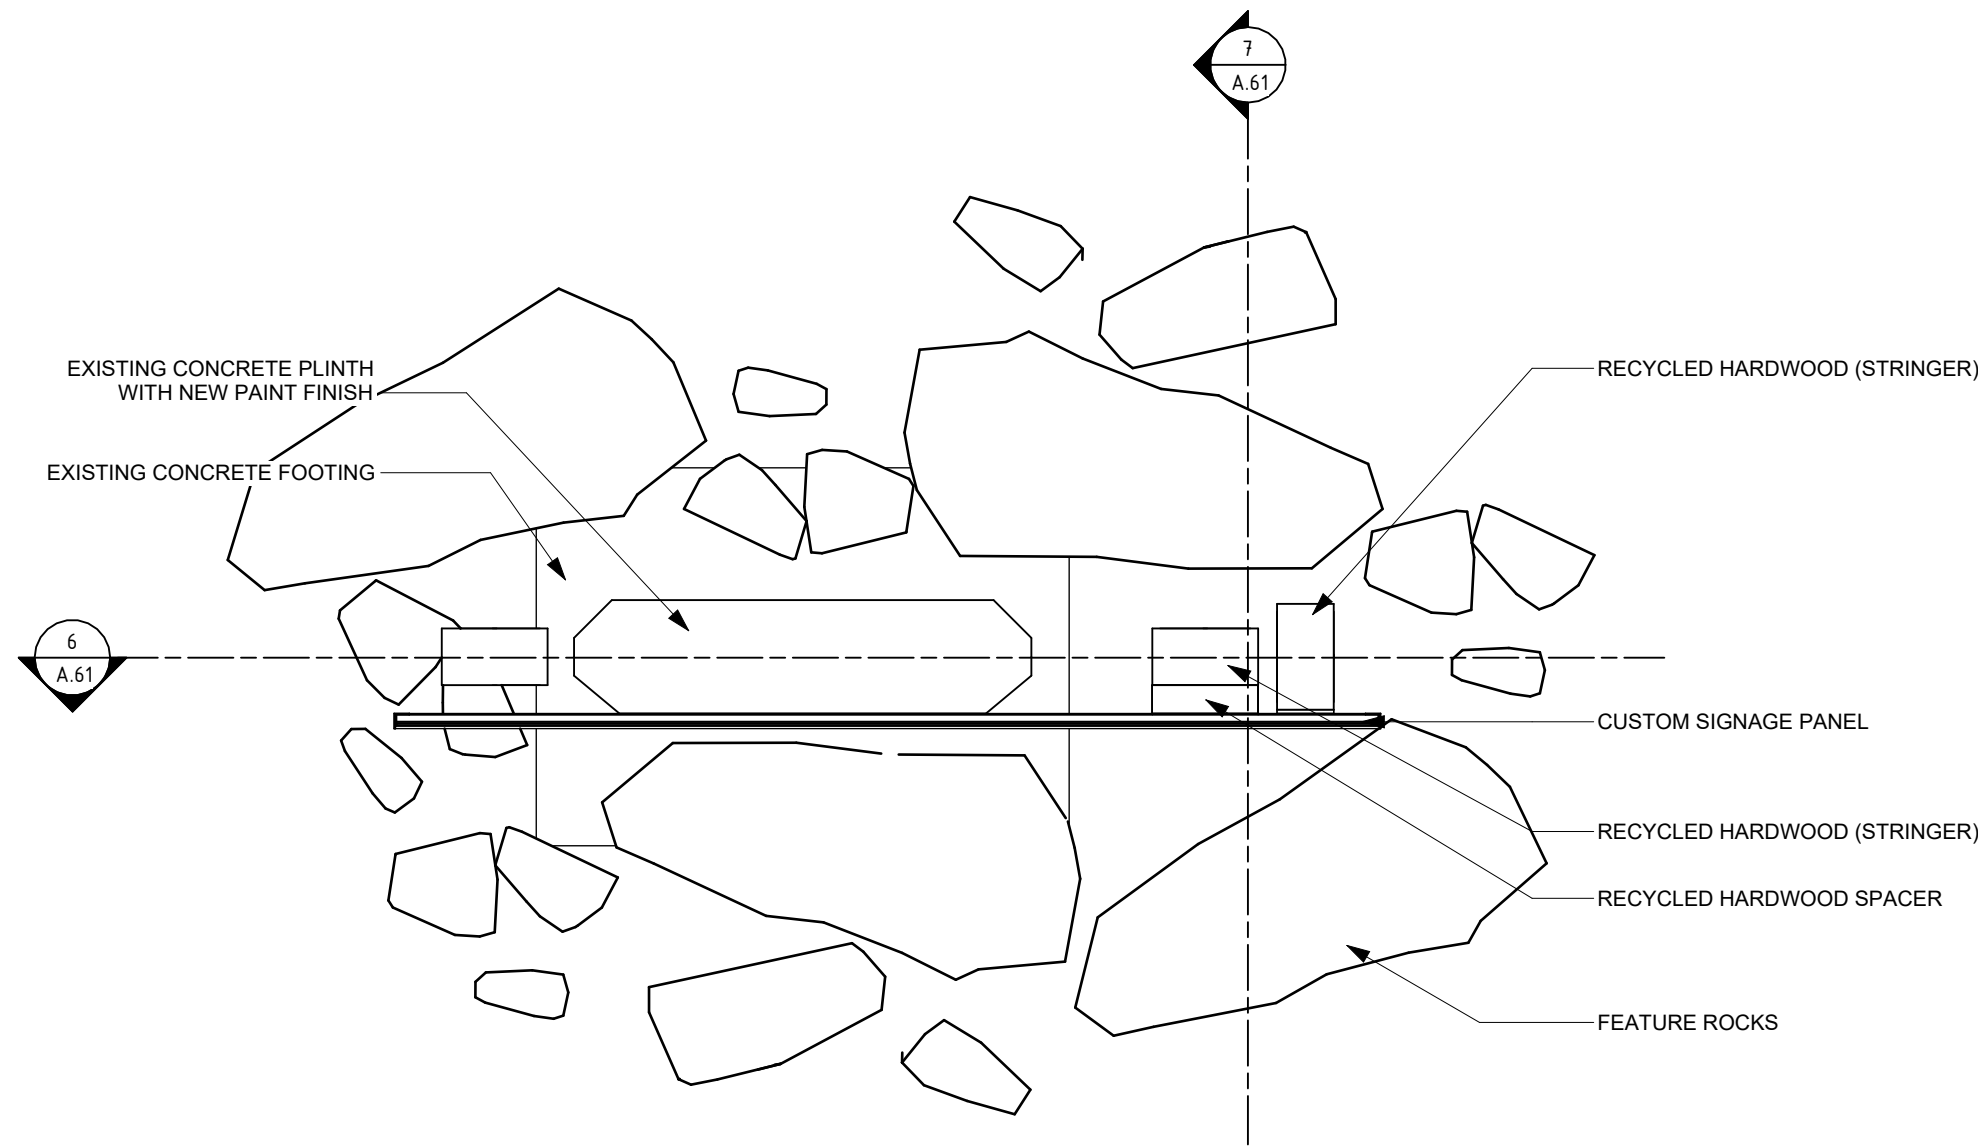


PLAN - NODE 3
SCALE 1 : 20

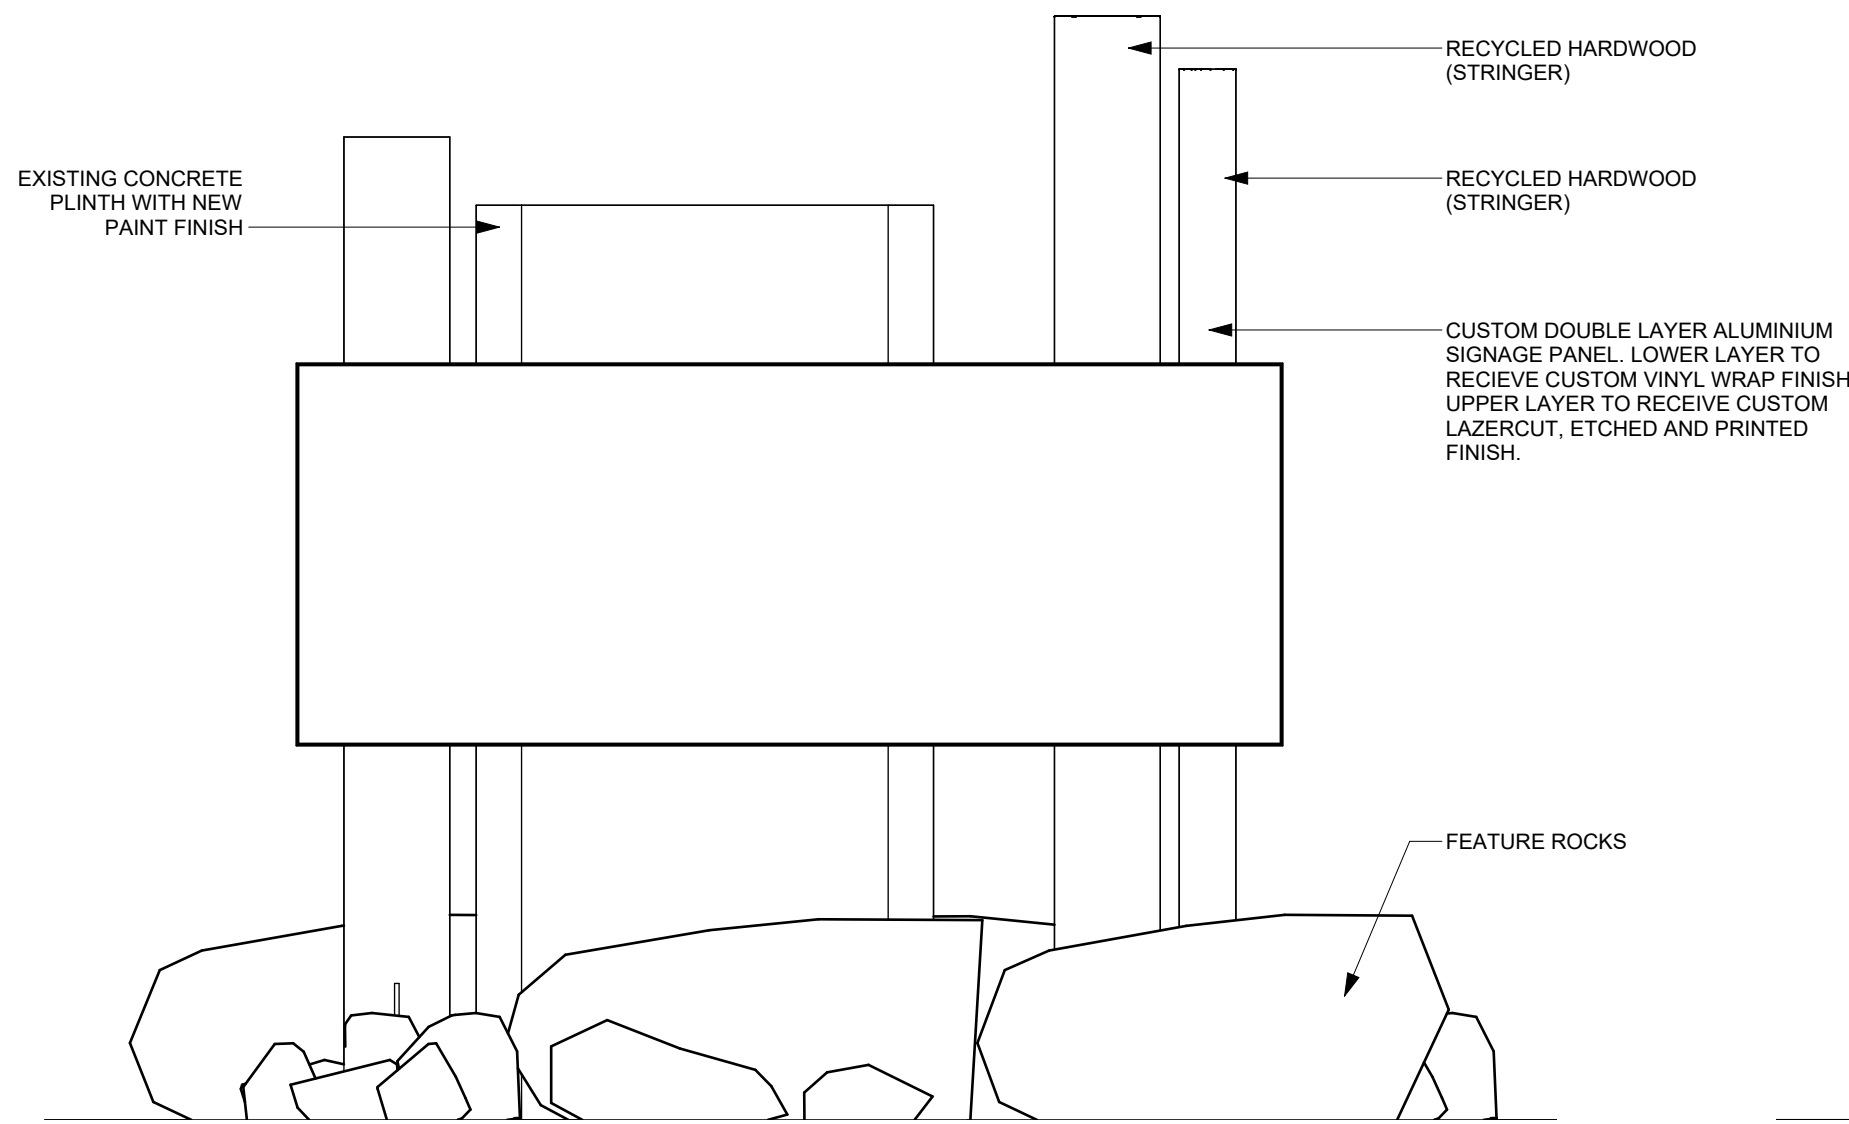


ELEVATION 3A
SCALE 1 : 20

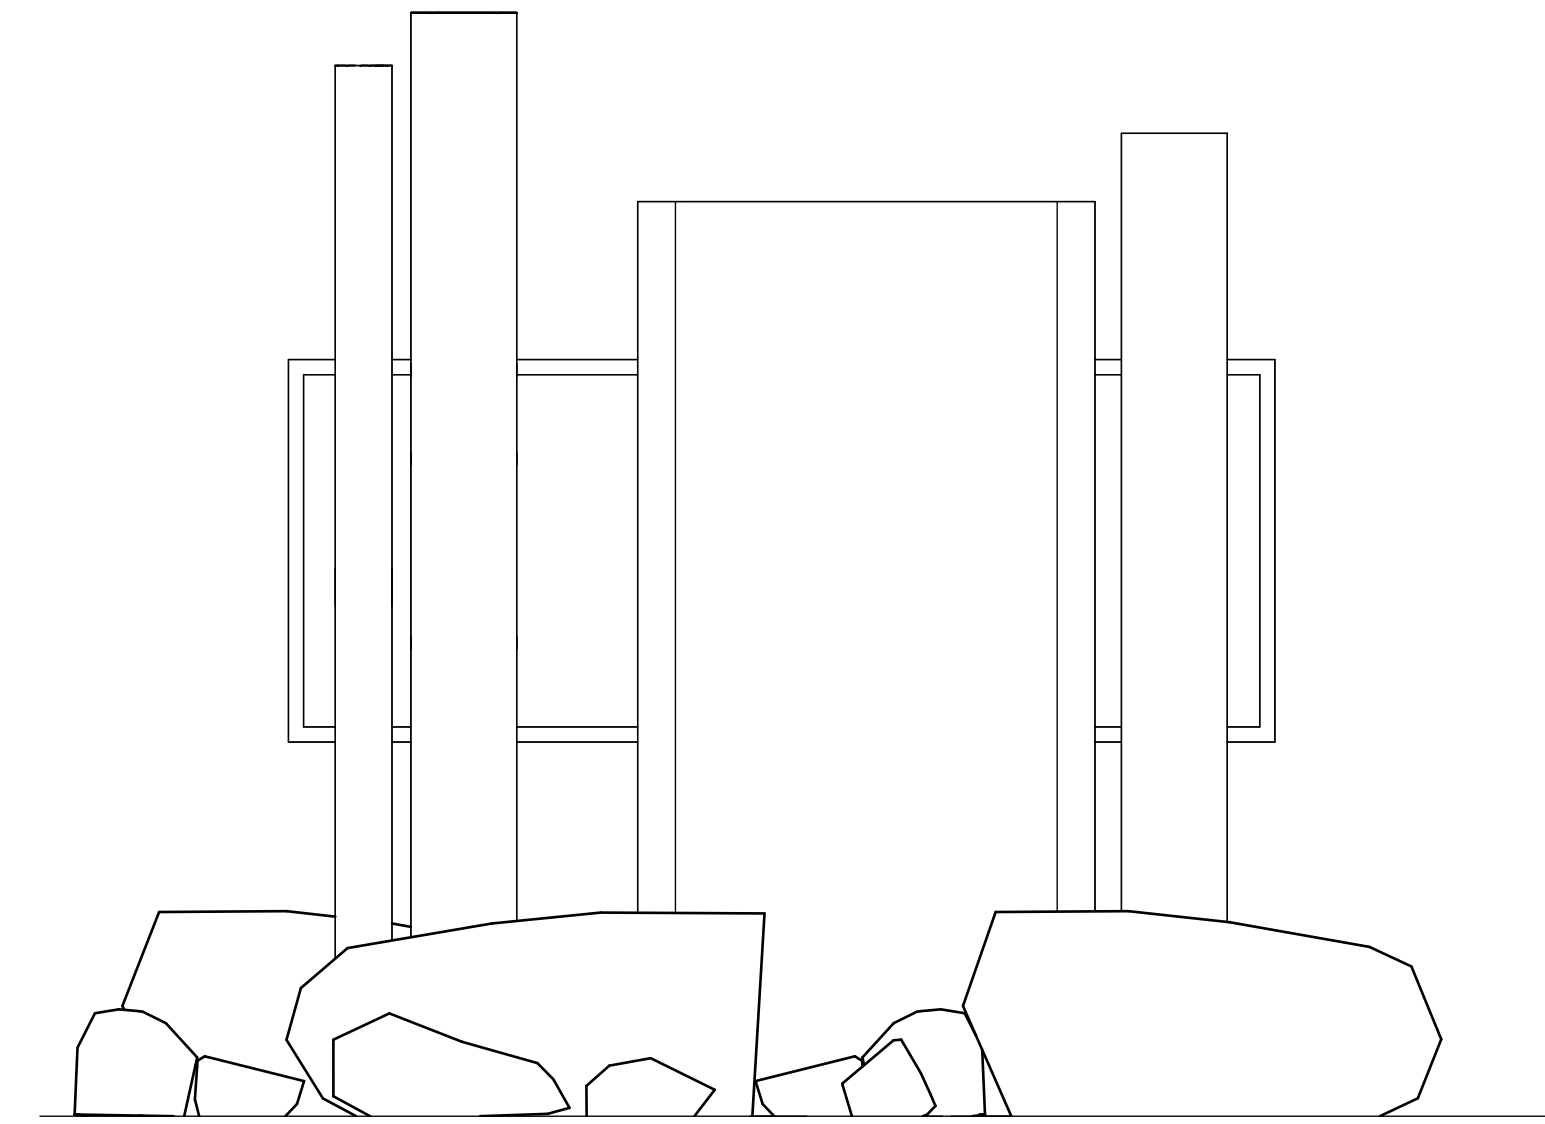


ELEVATION 3C
SCALE 1 : 20

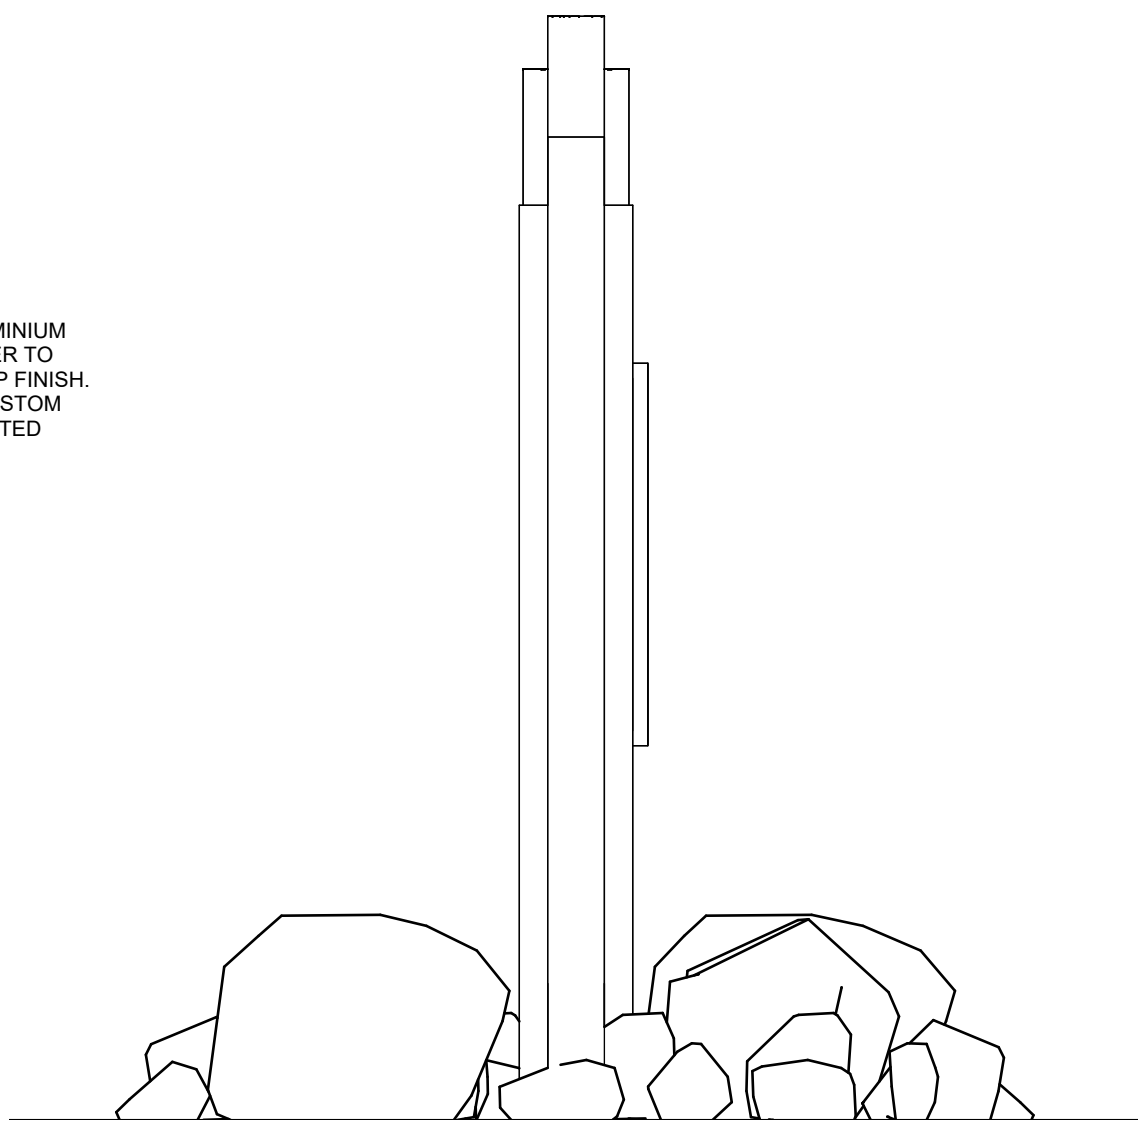


ELEVATION 3B
SCALE 1 : 20

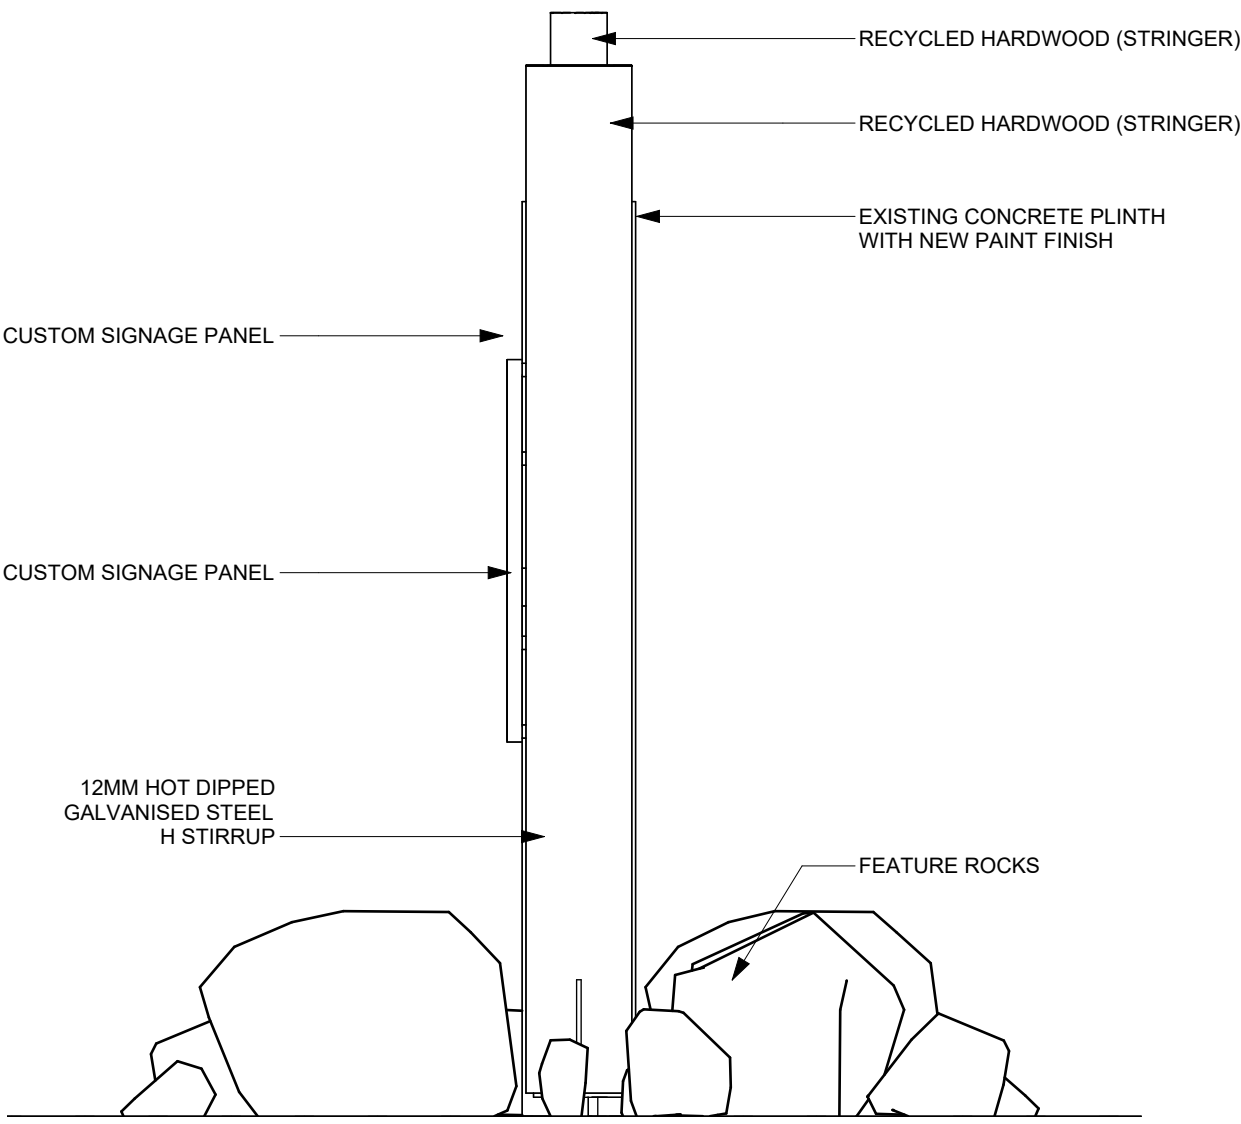

ELEVATION 3D
SCALE 1 : 20

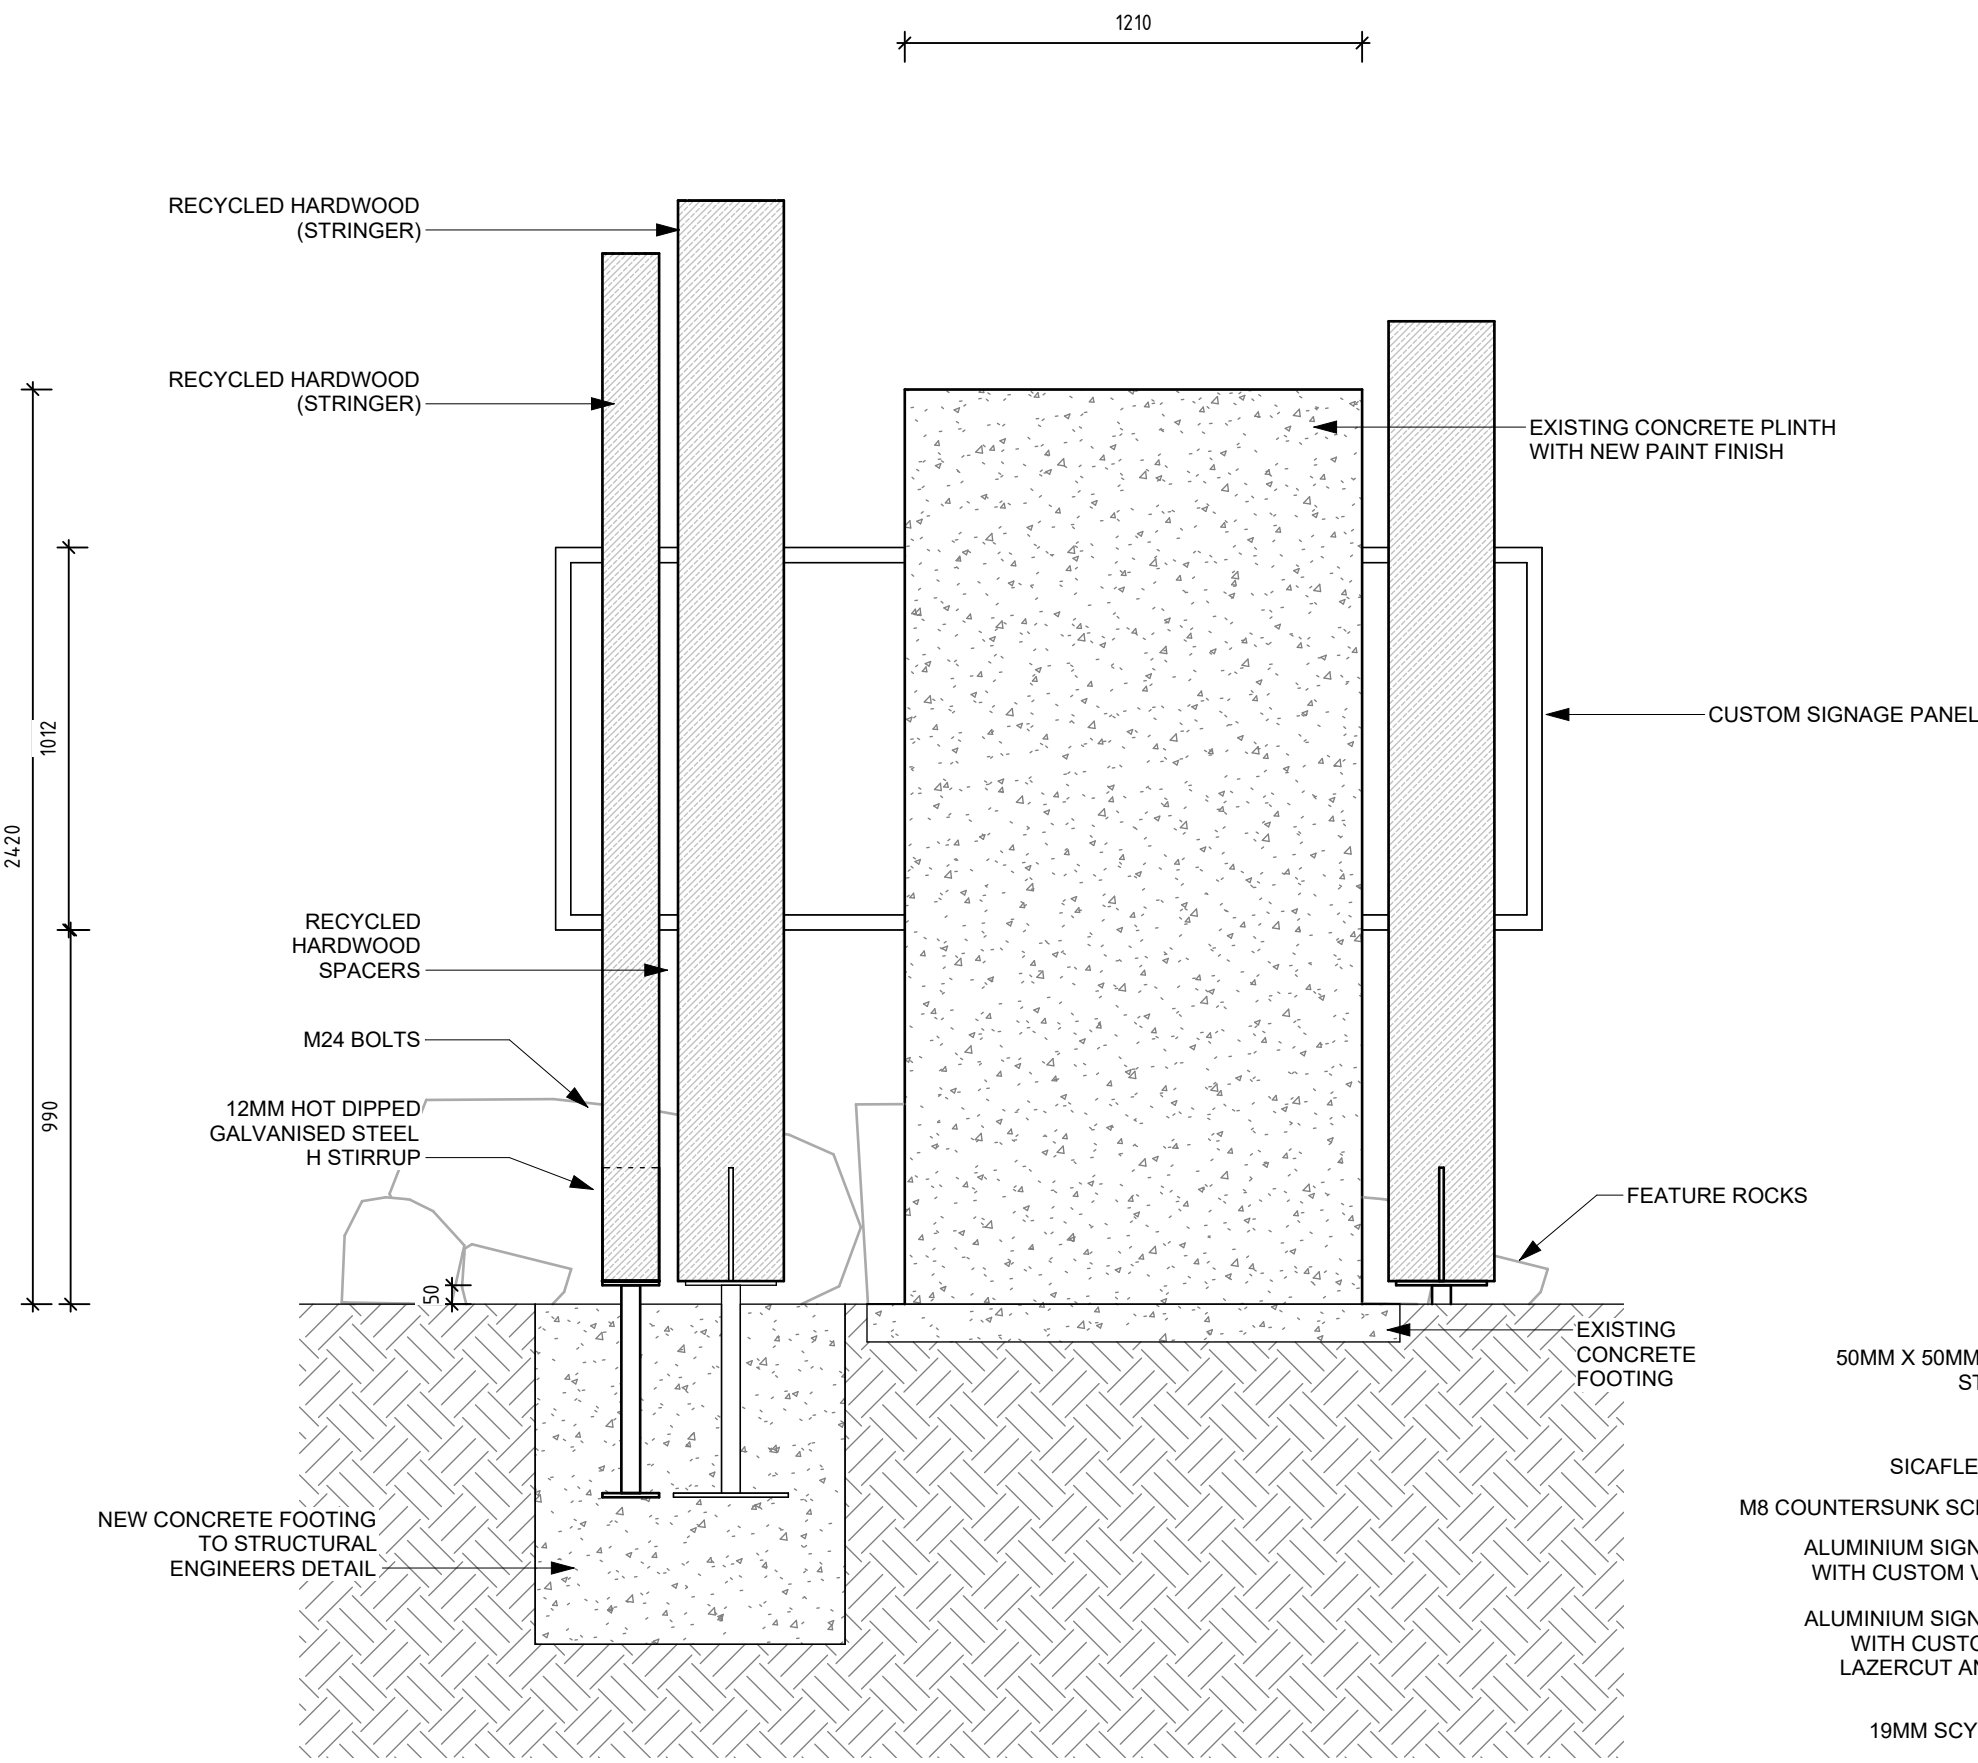


SECTION 3A
SCALE 1 : 20

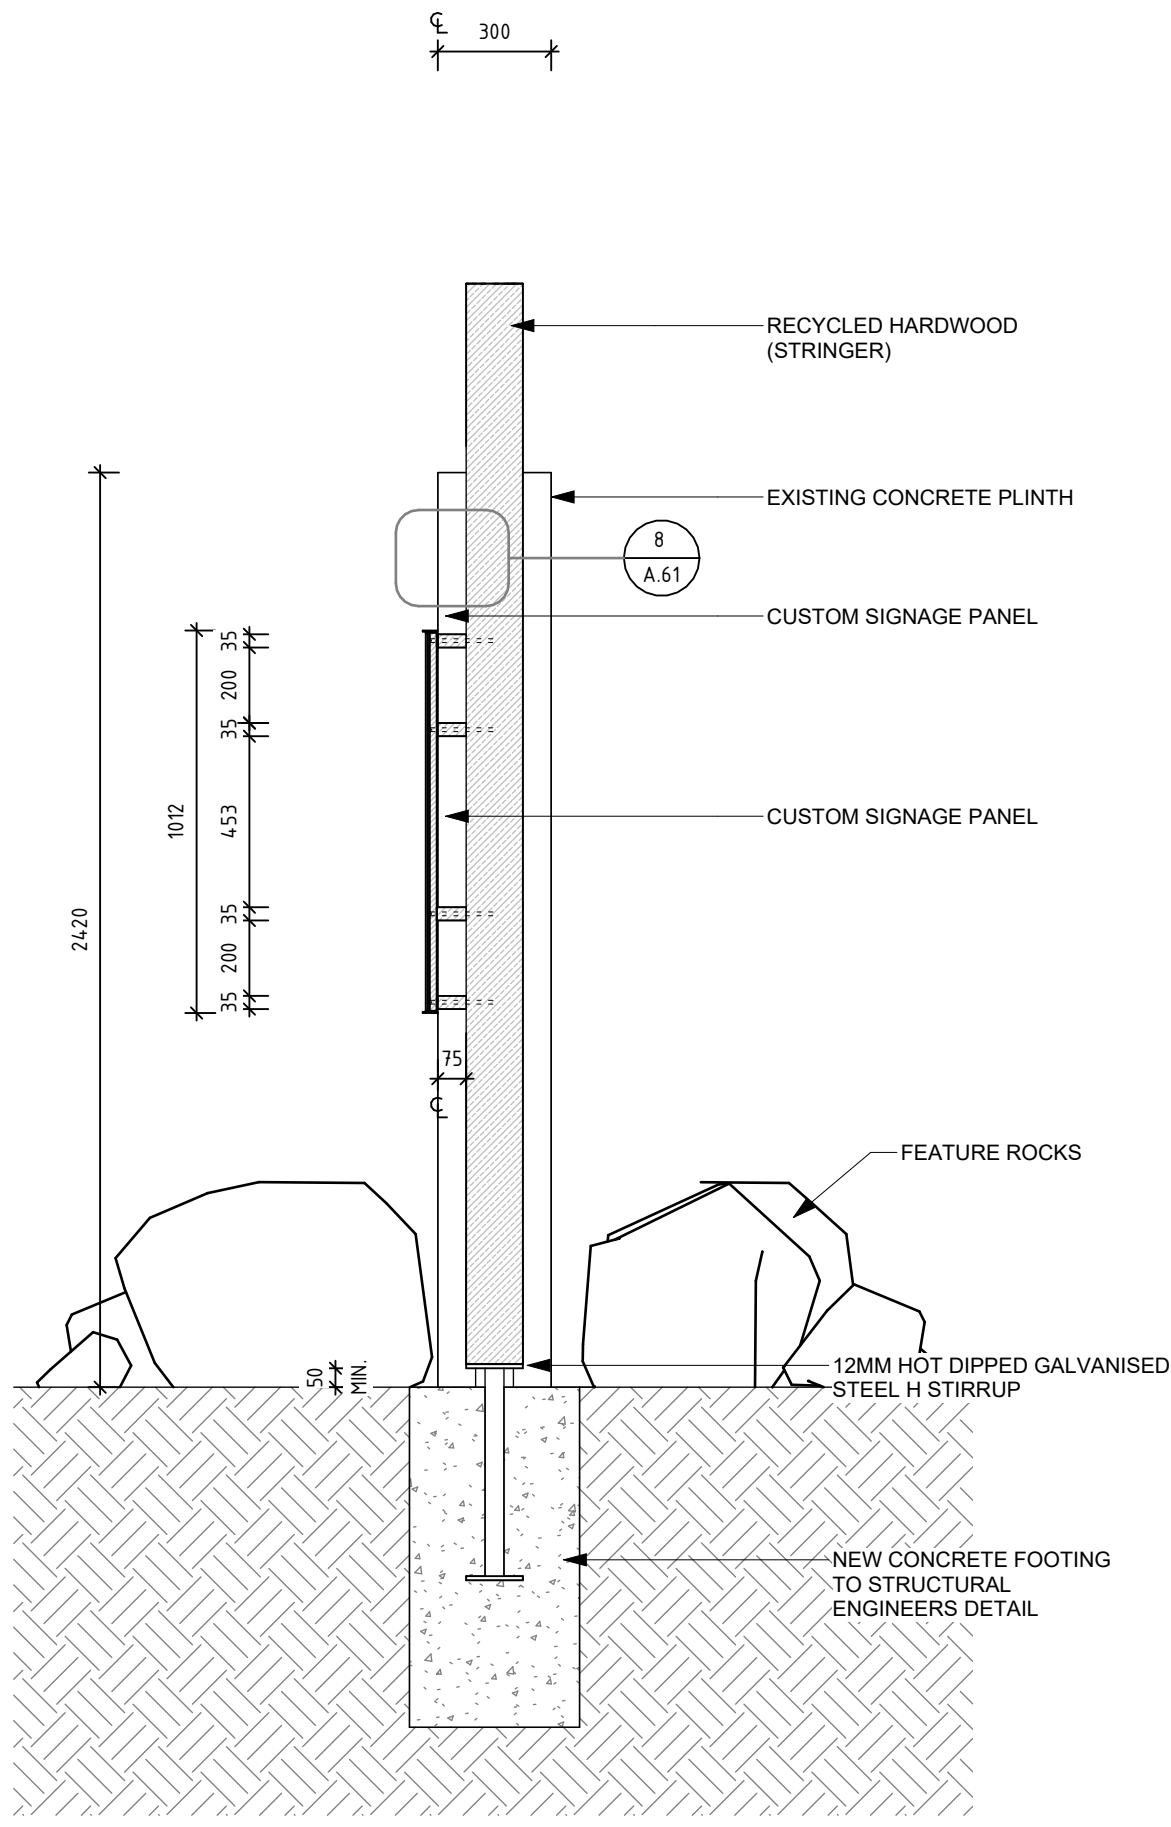

SECTION 3B
SCALE 1 : 20

GENERAL NOTES

ALL DIMENSIONS ARE IN METRIC MILLIMETRES.
WRITTEN DIMENSIONS SHALL TAKE PRECEDENCE OVER SCALED DIMENSIONING.
IN THE EVENT OF DISCREPANCIES IN THE DOCUMENTS, THE SPECIFICATIONS AND SCHEDULES TAKE PRECEDENCE OVER DRAWINGS.
LARGE SCALE DRAWINGS SHALL TAKE PRECEDENCE OVER SMALLER SCALE DRAWINGS.
THE CONTRACTOR SHALL CARRY OUT THE WORK IN ACCORDANCE WITH THE N.C.C. & LOCAL AUTHORITY REQUIREMENTS.
ALL MATERIALS SHALL BE OF NEW, GOOD QUALITY & CONFORM TO WHAT IS SHOWN ON THE DRAWINGS.
THE CONTRACTOR SHALL CHECK & VERIFY ALL DIMENSIONS ON SITE PRIOR TO THE COMMENCEMENT OF ANY BUILDING WORK.
SITE VISIT - THE CONTRACTOR SHALL BE REQUESTED TO VISIT & ACQUAINT THEMSELVES WITH ALL VISIBLE SITE CONDITIONS & ACCESS TO THE SITE.

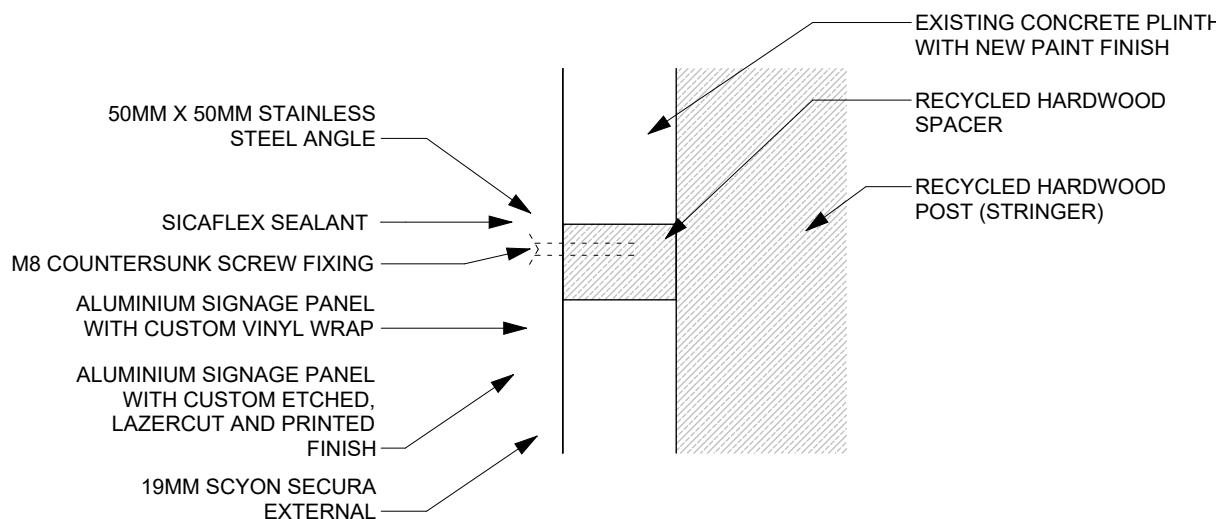

SECTION 3B - TYPICAL DETAIL
SCALE 1 : 5

NOT FOR CONSTRUCTION

DETAILED DESIGN

C	DD ISSUE FOR CLIENT APPROVAL	11.02.2025	JdJ
B	ISSUE FOR DD	21.10.2024	JdJ
A	ISSUE FOR QS	09.10.2024	
No.	AMENDMENT	DATE	CHKD

H+H architects

ALBANY
9842 5558
KALGOORLIE
9022 4015
BUNBURY
9778 9600

CARNARVON HERITAGE TRAMWAY TRAIL
CARNARVON ACTIVATION PLAN


TRAIL NODE 3

DESIGNED	EP	SCALE	APPROVED	XX
DRAWN	EP	As indicated @ A1	DATE	19.08.2024


CLIENT SHIRE OF CARNARVON
ADDRESS CARNARVON HERITAGE TRAMWAY TRAIL
PROJECT No. 240034 DRAWING No. REVISION

ARCHITECTURAL 11/02/2025 4:43:42 PM A.61 C


SIGNAGE TYPE 1B - INTERPRETATION SIGNAGE

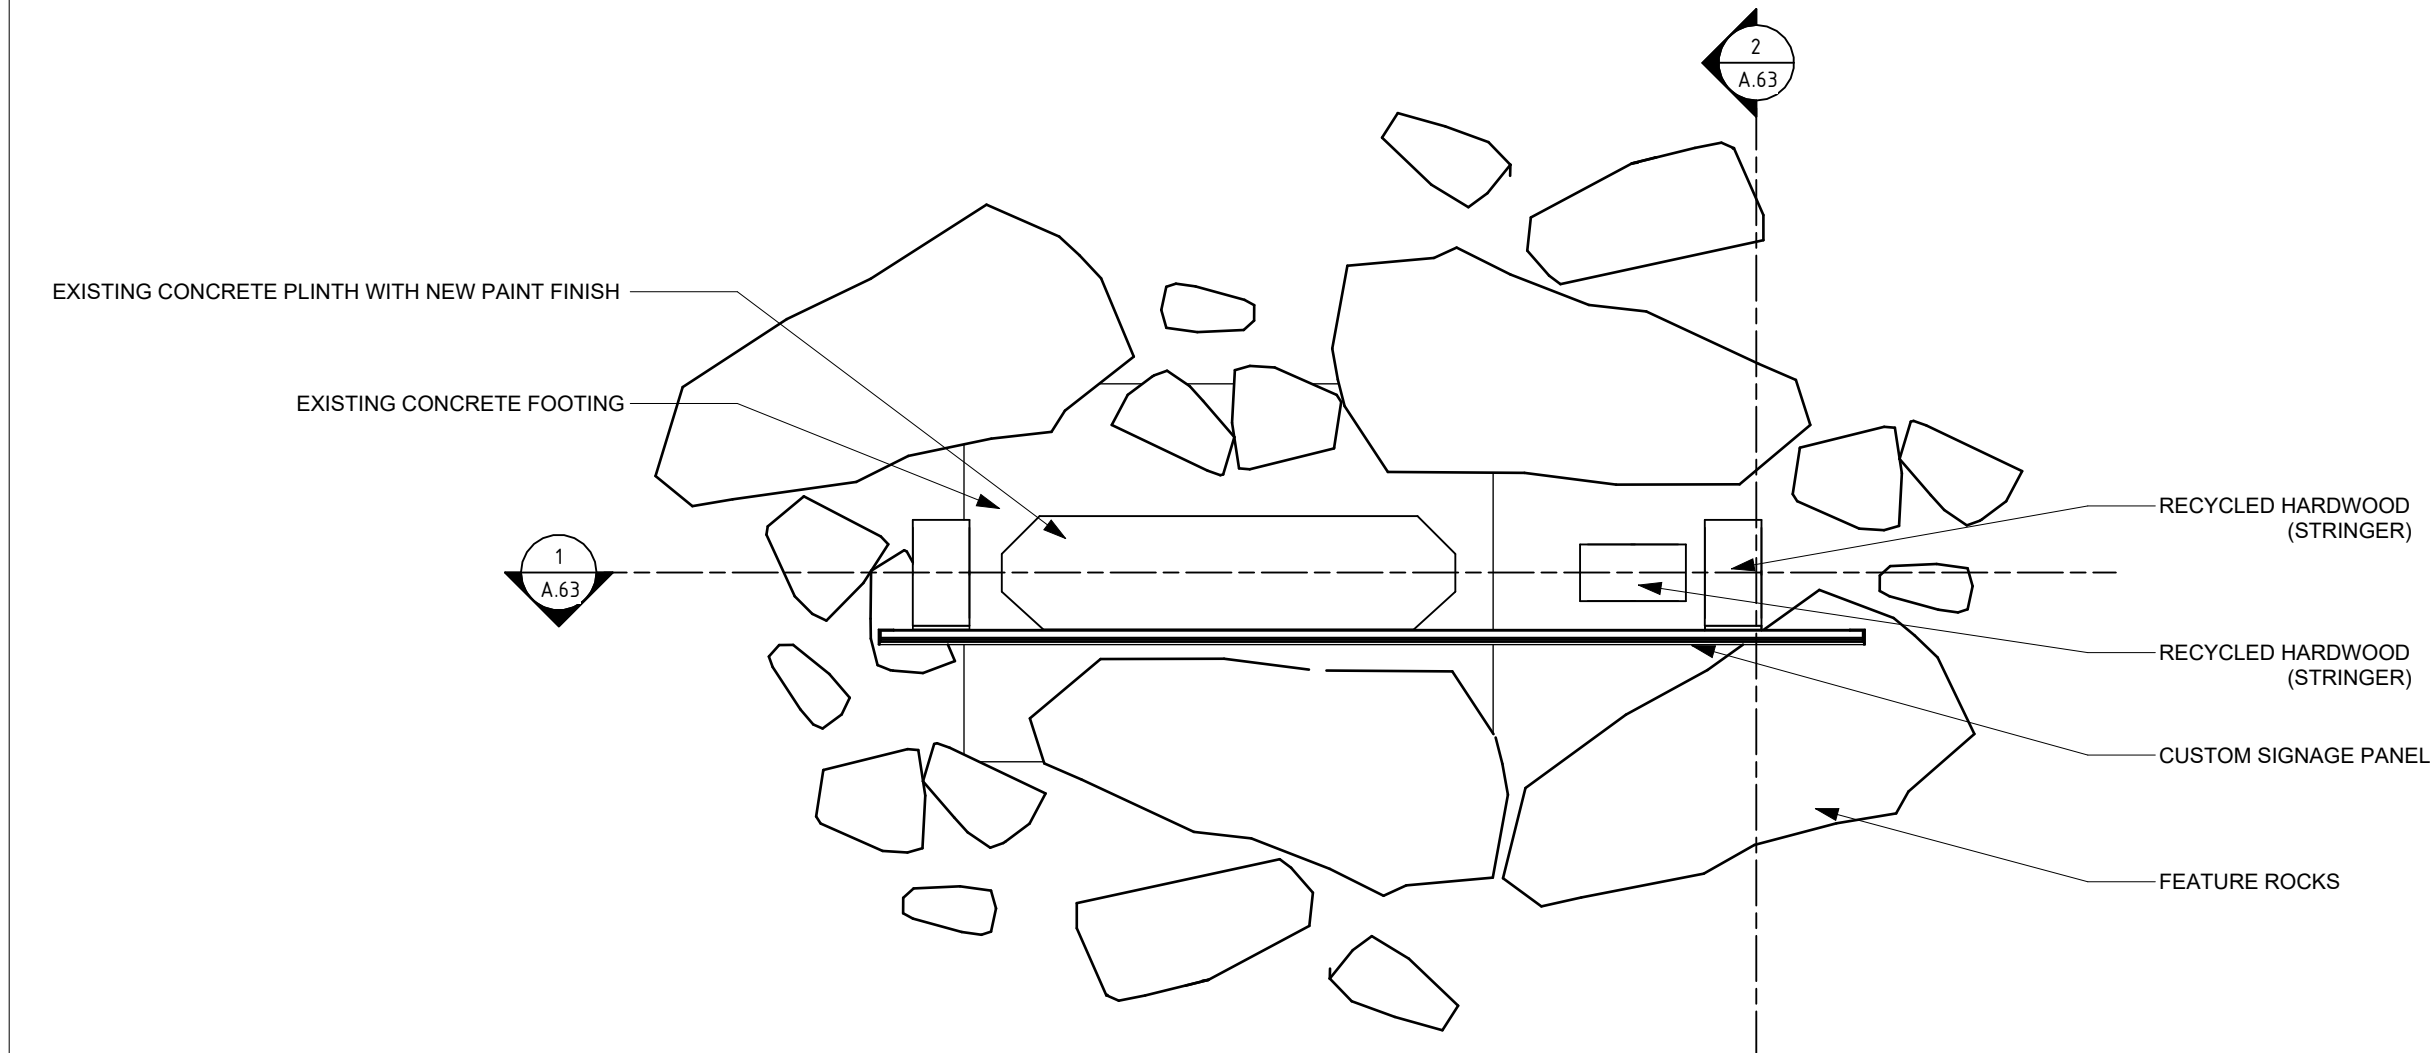


PLAN - NODE 5
SCALE 1 : 20

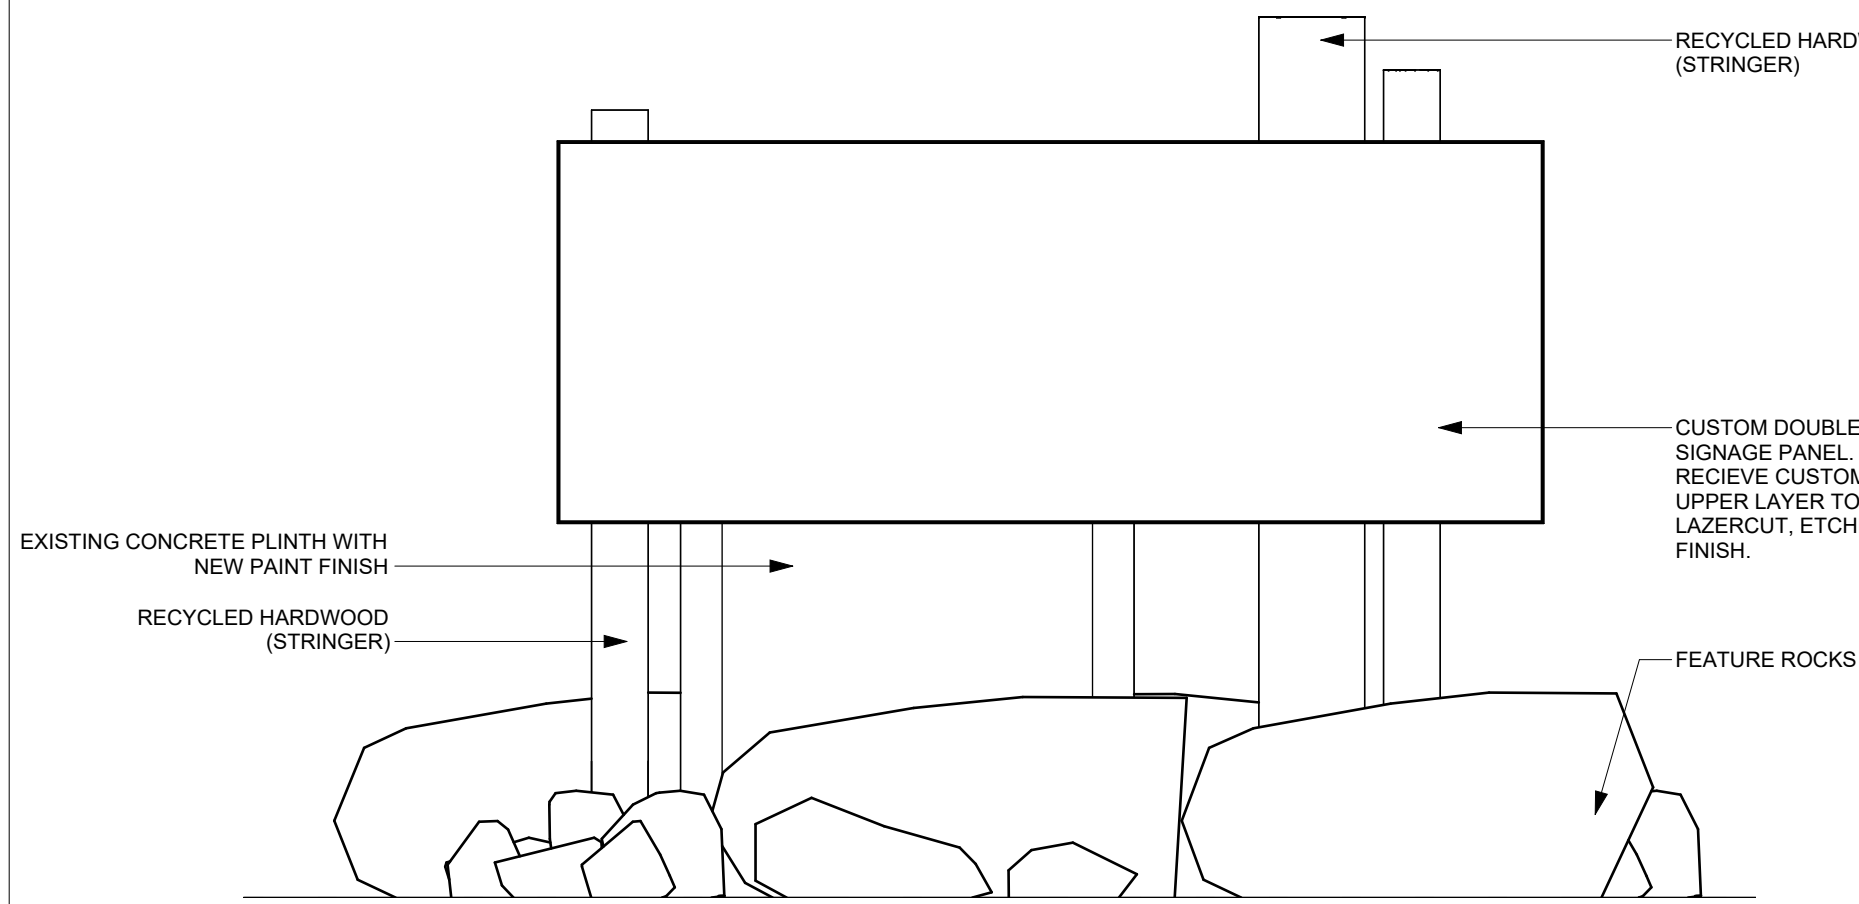


ELEVATION 5A
SCALE 1 : 20

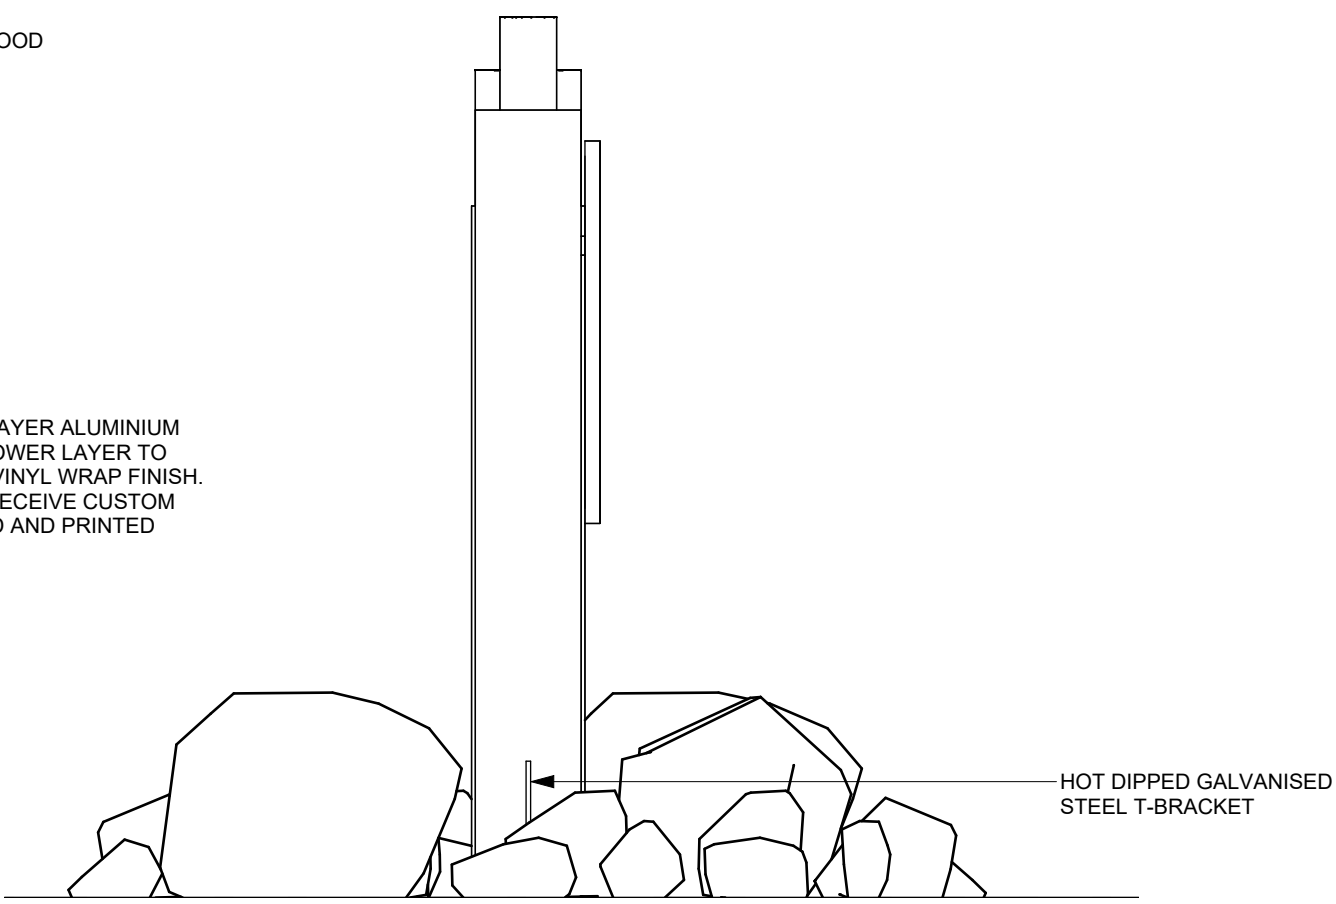


ELEVATION 5B
SCALE 1 : 20

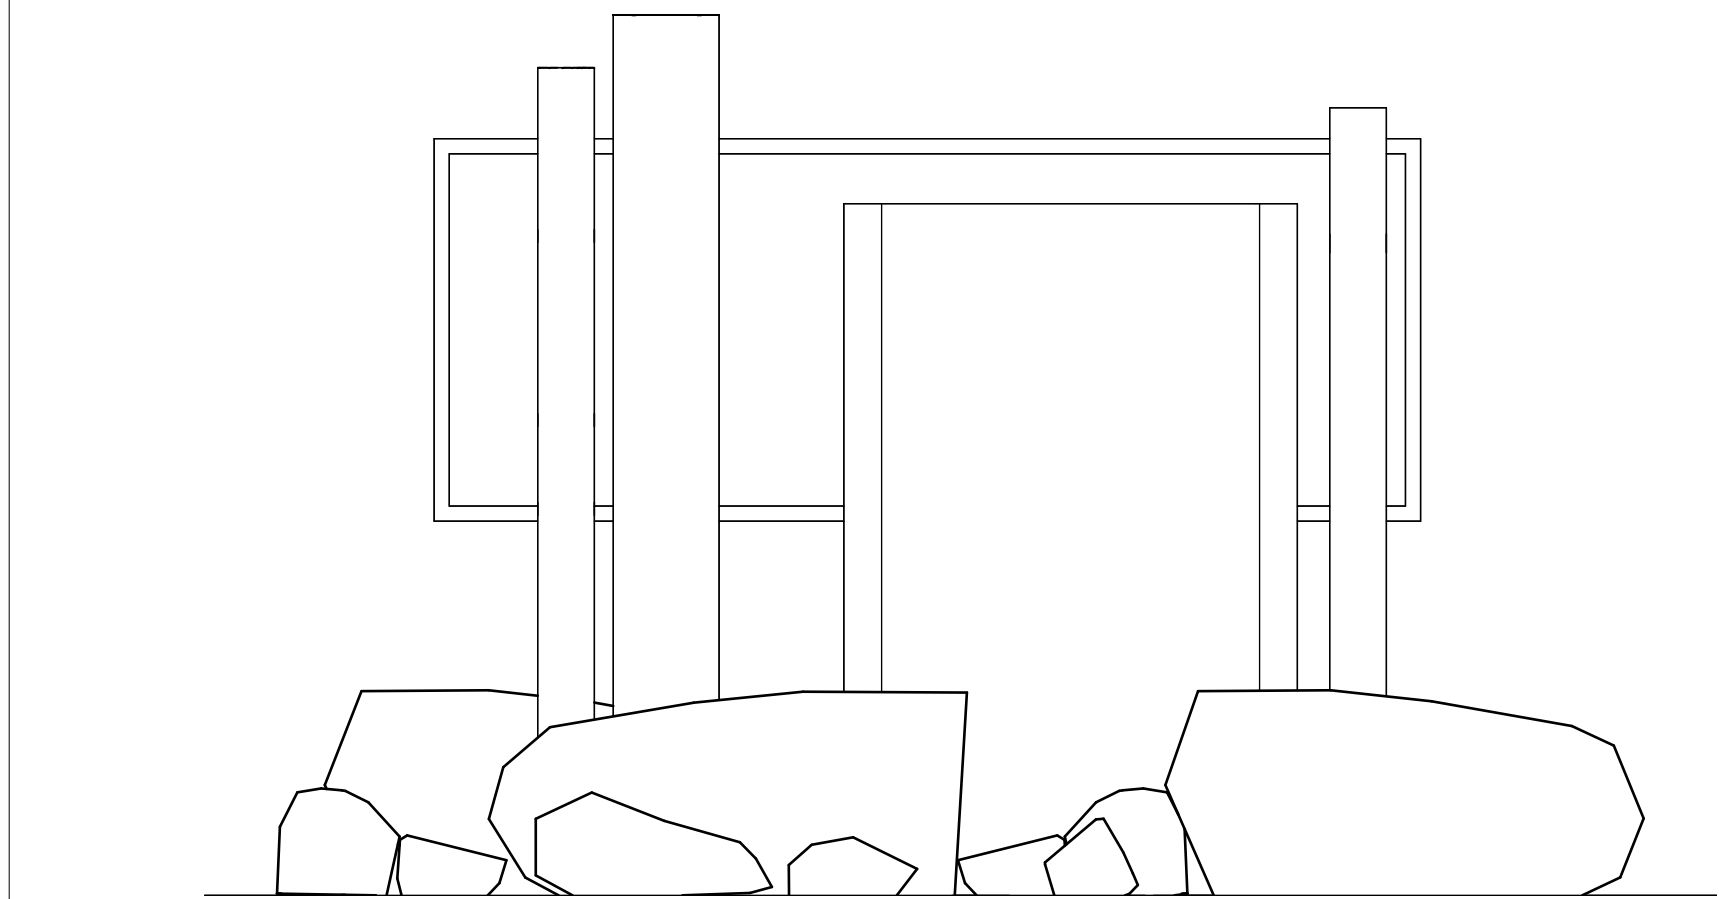


ELEVATION 5C
SCALE 1 : 20

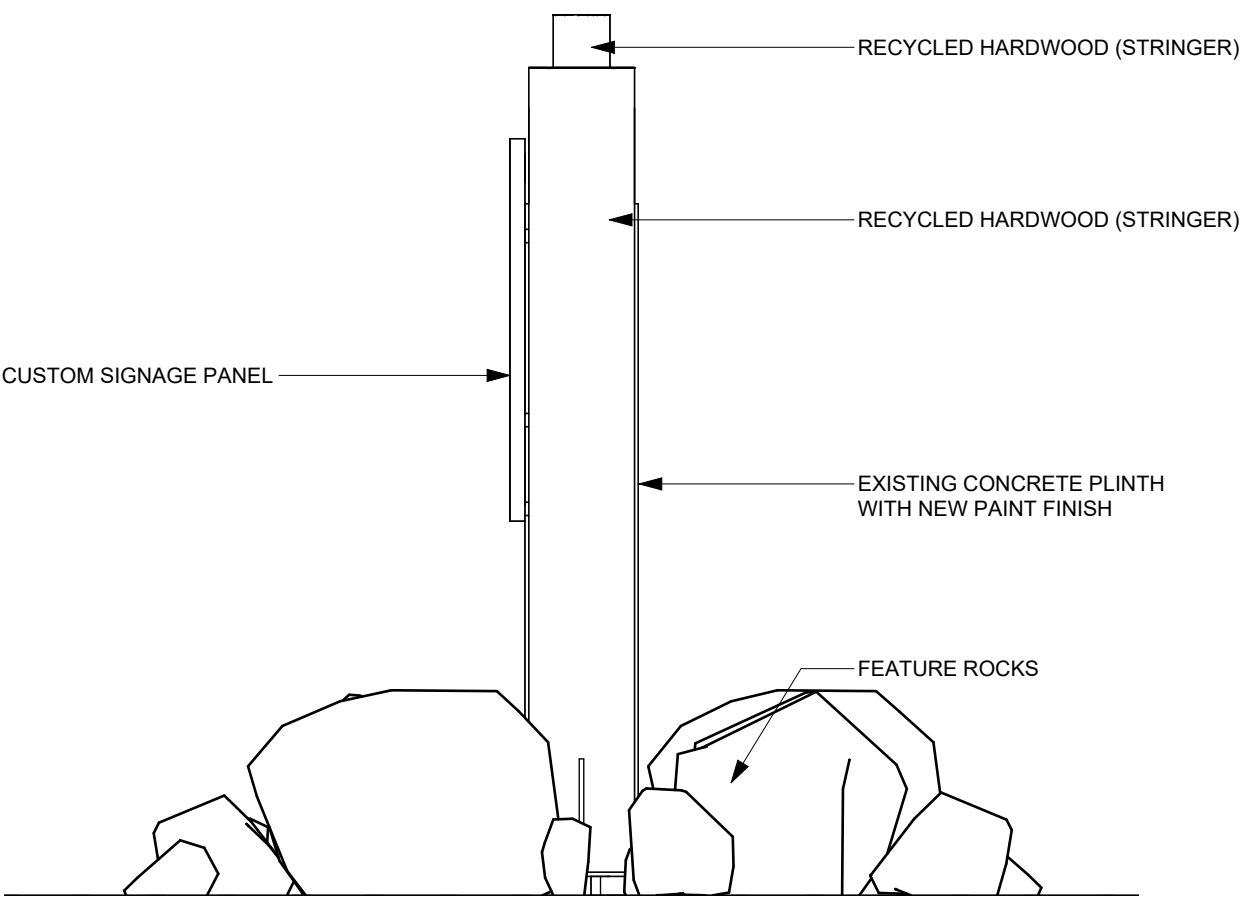

ELEVATION 5D
SCALE 1 : 20

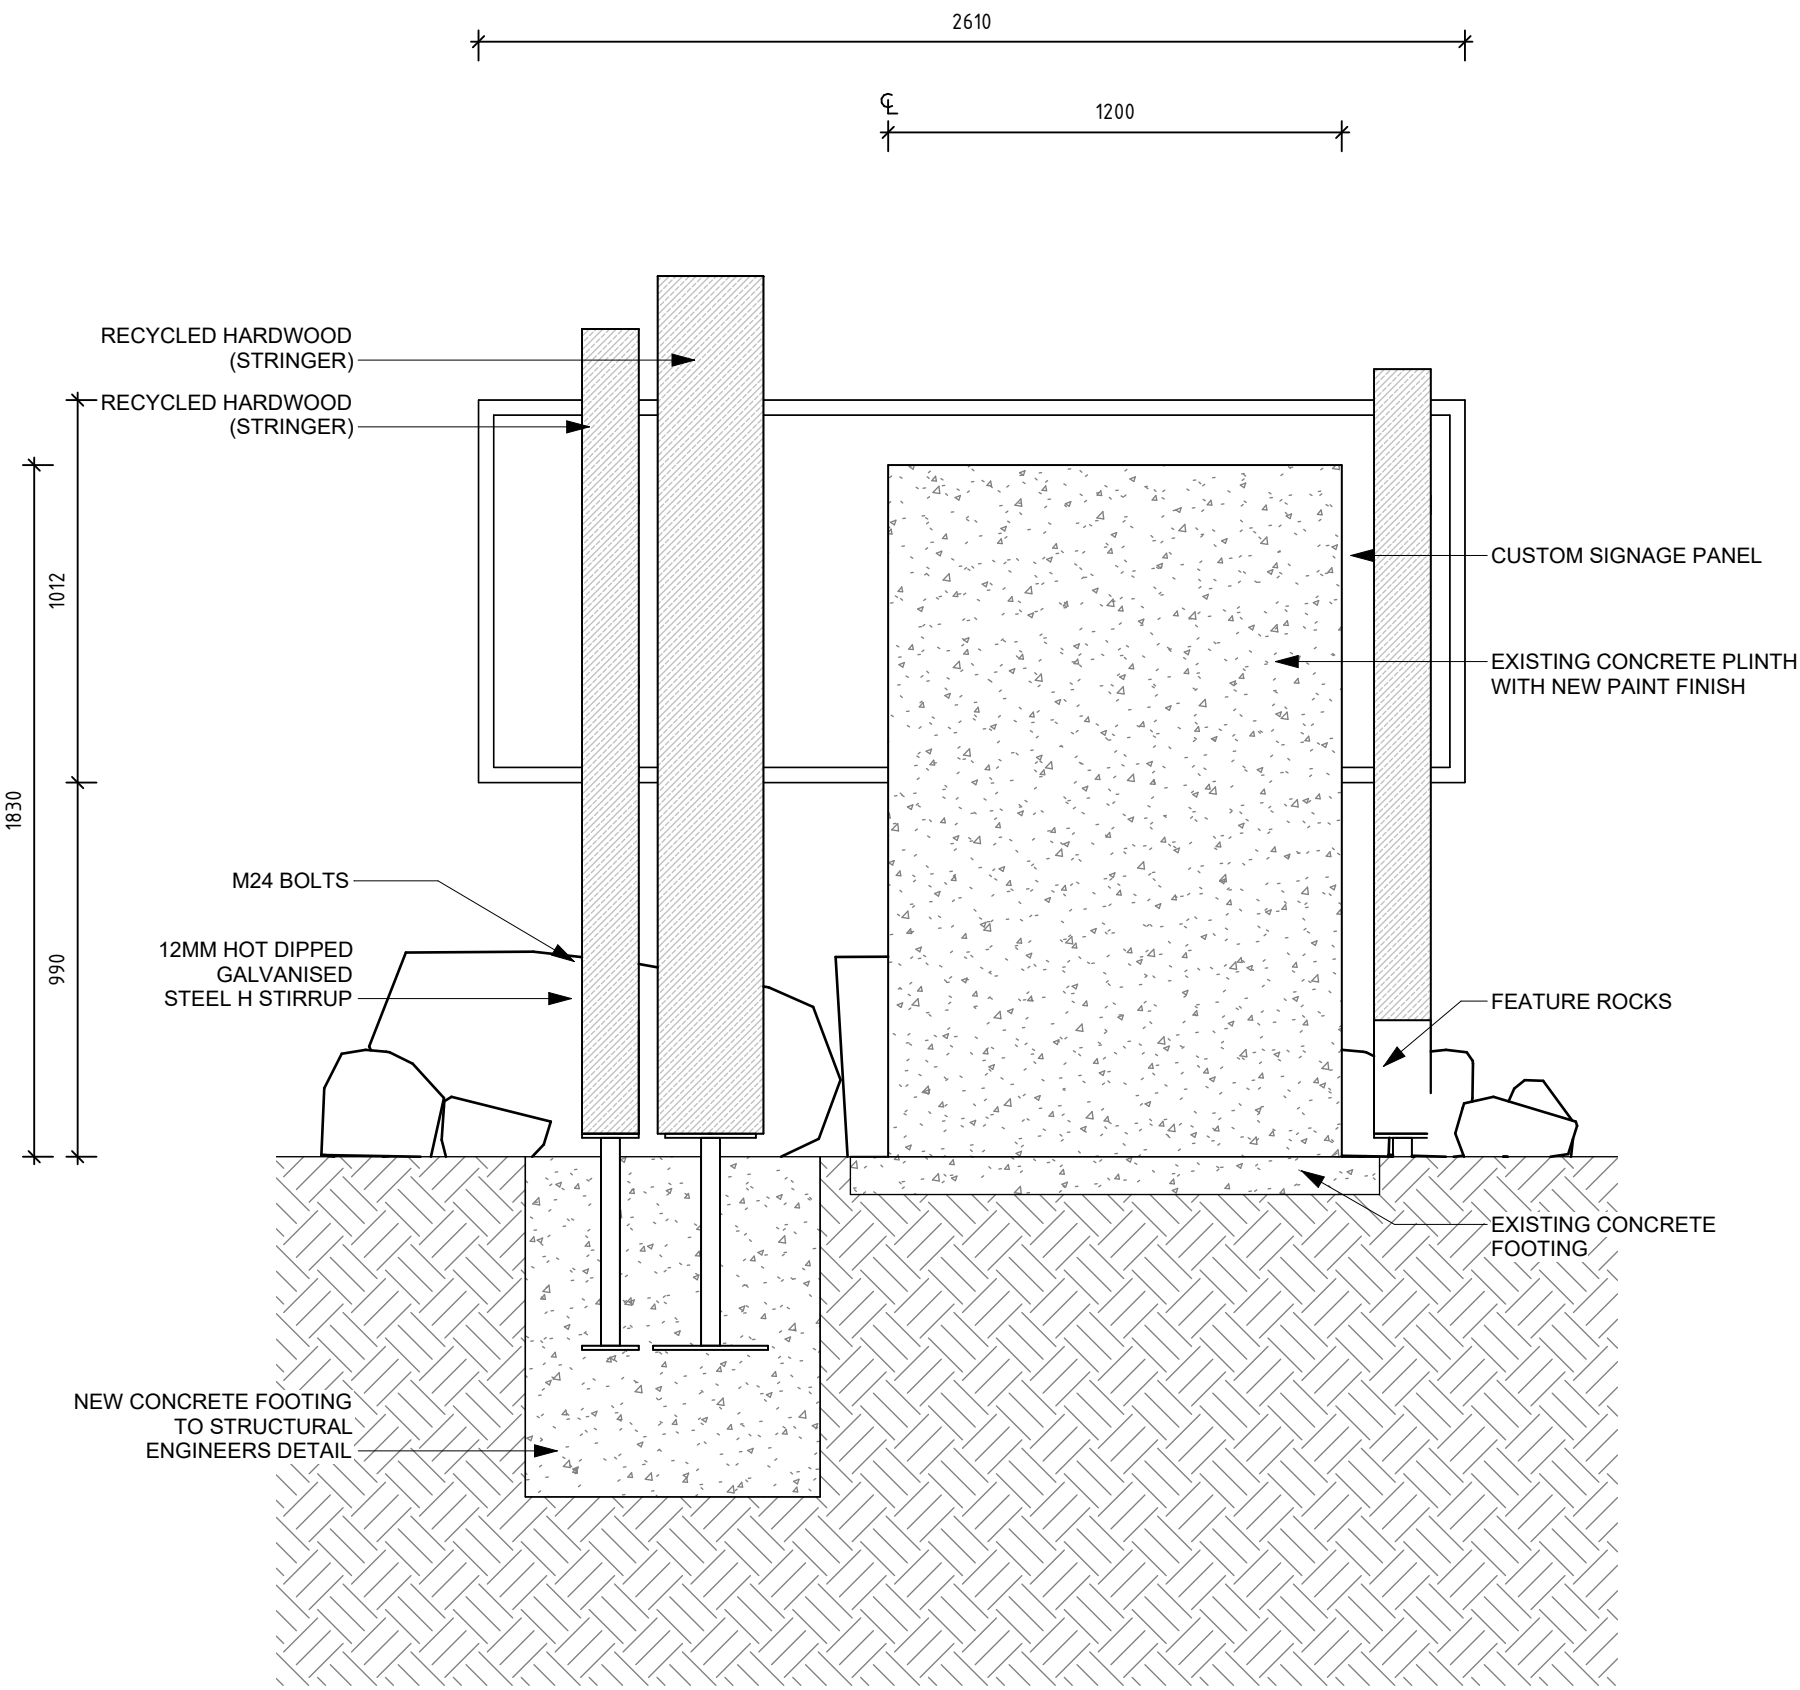

SECTION 5A
SCALE 1 : 20

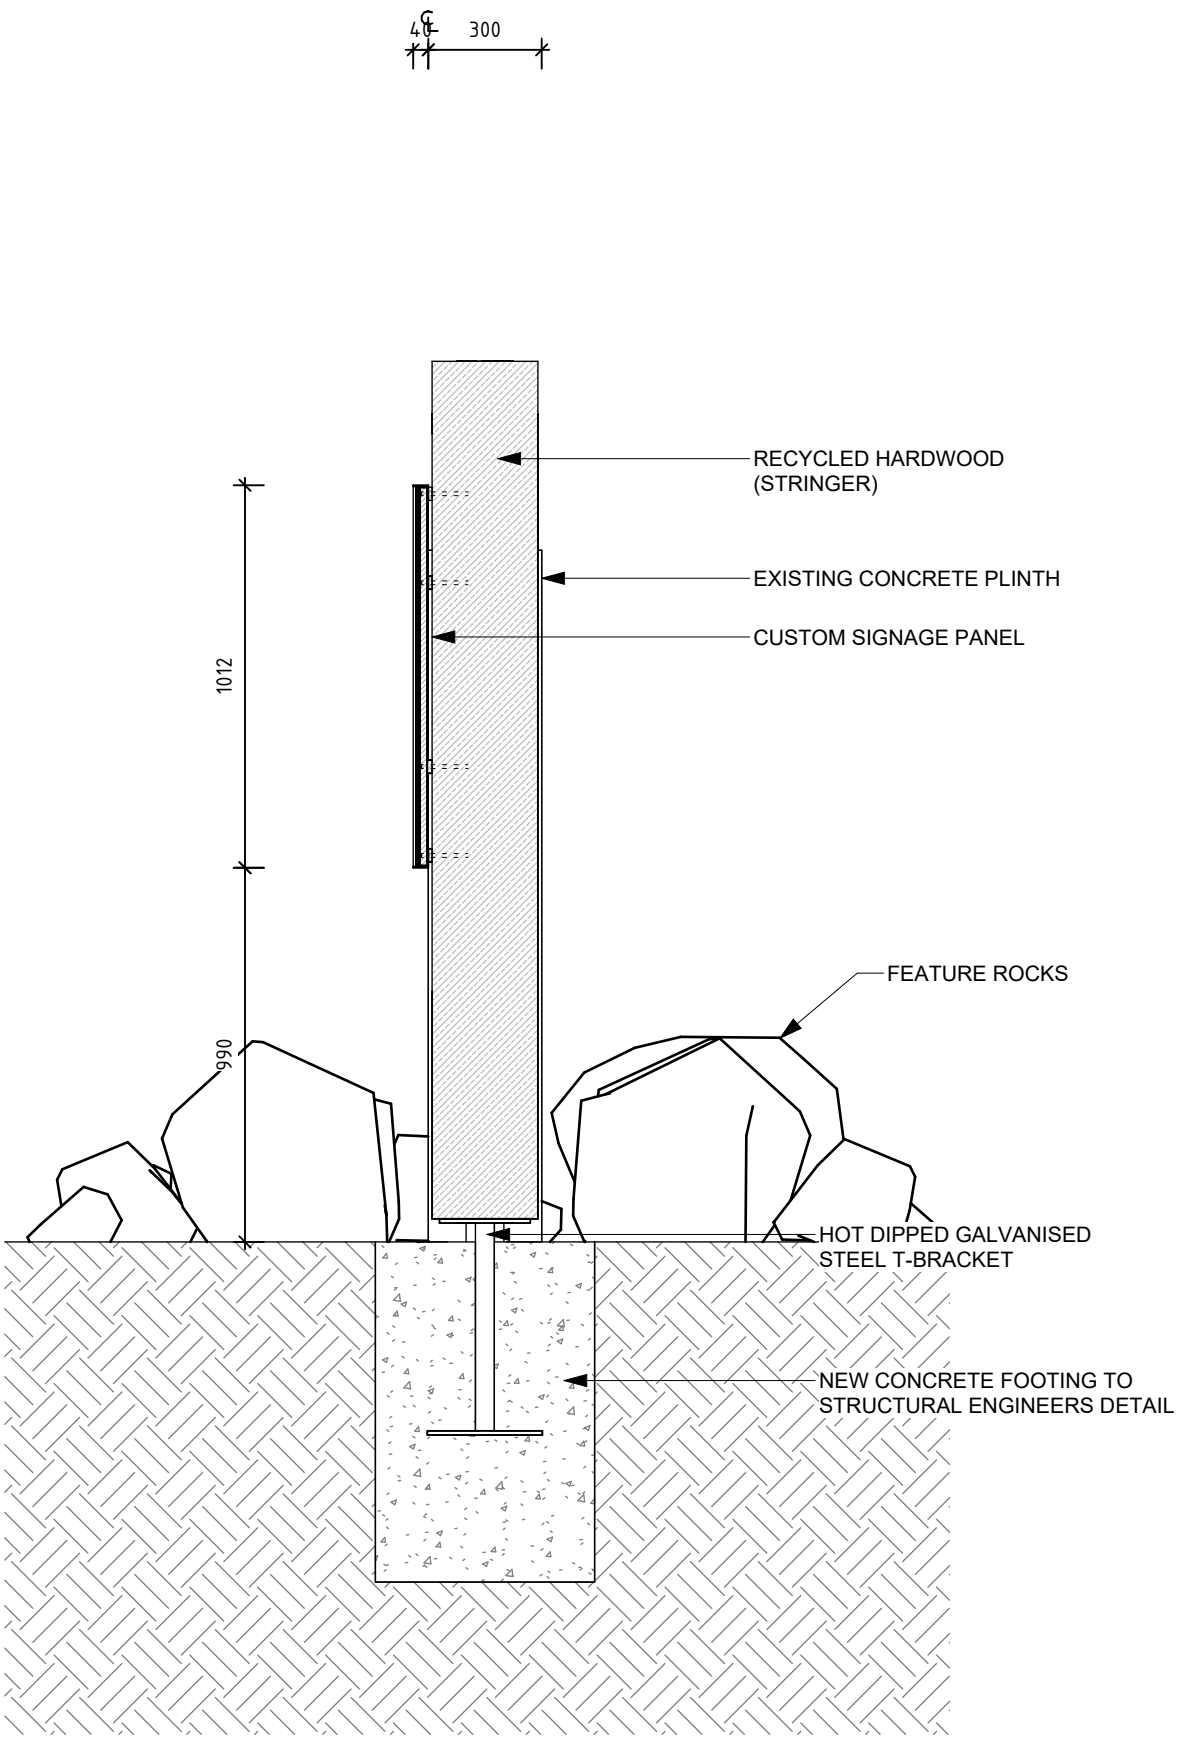

SECTION 5B
SCALE 1 : 20

GENERAL NOTES

ALL DIMENSIONS ARE IN METRIC MILLIMETRES.
WRITTEN DIMENSIONS SHALL TAKE PREFERENCE OVER SCALED DIMENSIONING.
IN THE EVENT OF DISCREPANCIES IN THE DOCUMENTS, THE SPECIFICATIONS AND SCHEDULES TAKE PRECEDENCE OVER DRAWINGS.
LARGE SCALE DRAWINGS SHALL TAKE PREFERENCE OVER SMALLER SCALE DRAWINGS.
THE CONTRACTOR SHALL CARRY OUT THE WORK IN ACCORDANCE WITH THE N.C.C. & LOCAL AUTHORITY REQUIREMENTS.
ALL MATERIALS SHALL BE OF NEW, GOOD QUALITY & CONFORM TO WHAT IS SHOWN ON THE DRAWINGS.
THE CONTRACTOR SHALL CHECK & VERIFY ALL DIMENSIONS ON SITE PRIOR TO THE COMMENCEMENT OF ANY BUILDING WORK.
SITE VISIT - THE CONTRACTOR SHALL BE REQUESTED TO VISIT & ACQUAINT THEMSELF WITH ALL VISIBLE SITE CONDITIONS & ACCESS TO THE SITE.

NOT FOR CONSTRUCTION

DETAILED DESIGN

C	DD ISSUE FOR CLIENT APPROVAL	11.02.2025	JdJ
B	ISSUE FOR DD	21.10.2024	JdJ
A	ISSUE FOR QS	09.10.2024	
No.	AMENDMENT	DATE	CHKD

H+H architects

ALBANY
9842 5558
KALGOORLIE
9022 4015
BUNBURY
9778 9600

CARNARVON HERITAGE TRAMWAY TRAIL
CARNARVON ACTIVATION PLAN

TRAIL NODE 5

DESIGNED	EP	SCALE	APPROVED	XX
DRAWN	EP	1 : 20 @ A1	DATE	19.08.2024

CLIENT SHIRE OF CARNARVON
ADDRESS CARNARVON HERITAGE TRAMWAY TRAIL

PROJECT No.	240034	DRAWING No	REVISION
ARCHITECTURAL	11/02/2025 4:43:43 PM	A.63	C